

- NOTES:**
- 1) MICROWAVE PROTECTION SURFACES AS PER THE CRITERIA LISTED FOR RADIO LINKS IN THE NASF AIRPORT SAFE- GUARDING DOCUMENT 1.0 GUIDELINE G ATTACHMENT 3
  - 2) HEIGHTS INDICATE THE LOWEST HEIGHT OF THE PROTECTION SURFACE IN METERS (AHD)
  - 3) CONTOUR INTERVALS MAJOR 10m / MINOR 1m
  - 4) GRID REFERENCE WGS84

PATH FROM:  
ASMGCS - Brisbane (RU12) (16.051m)  
PATH TO:  
ASMGCS - Brisbane (RU12) (16.051m)


PATH FROM:  
ASMGCS - Brisbane (RU13) (34.636m)  
PATH TO:  
ASMGCS - Brisbane (RU13) (34.636m)

Surface construction in accordance with the standards set out in International Civil Aviation Organization Annex 10 Volume 1 - Radio Navigation Aids, document number 4444 ATM - Procedures for Air Navigation Services, Air Traffic Management and CASA Manual of Standards Part 171-Aeronautical Telecommunication and Radio Navigation Services and Part 172 Air Traffic Services.

**LEGEND:**

- BRISBANE AIRPORT INSTALLATION LINKS
- RADIO LINK ANTENNA ELEV IN METRES (AHD)

SCALE 1:20,000 ON A3

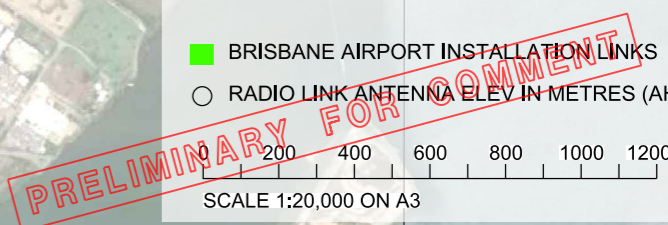

REV	DATE	DRAFTING CHECK	DESIGN REVIEW	REV'D PMGR	APP'D P.DIR	PRELIMINARY - FOR COMMENT
A	15/05/20	JC	RR	RR	RM	

**The Airport Group**  
AIRSIDE • COMMERCIAL • LANDSIDE • AIRSPACE

TAG173 Pty Ltd  
(a licensee of The Airport Group)  
ACN 162 255 898  
8/441 Nudgee Road  
HENDRA QLD 4011 AUSTRALIA  
p: +61 7 3268 6300  
e: enquiries@theairportgroup.com.au  
www.theairportgroup.com.au

**COPYRIGHT**  
The concepts and information contained in this document are the copyright of TAG173 Pty Ltd. Use of copying of the document in whole or in part without the written permission of TAG173 Pty Ltd constitutes an infringement of copyright.

CLIENT BRISBANE AIRPORT CORPORATION PTY LTD			
PROJECT BRISBANE PRESCRIBED AIRSPACE			
DRAFTER MK	DRAFTING CHECK 15/05/20	REVIEWED PROJECT MANAGER R.ROMANO	APPROVED PROJECT DIRECTOR R.MACTAGGART
DESIGNED JC	DESIGN REVIEW 15/05/20		

TITLE BRISBANE INTERNATIONAL AIRPORT MICROWAVE PROTECTION SURFACES FUTURE 2 RUNWAYS (ULTIMATE)				
SCALE 1:20,000	TAG PROJECT No TAG19231128	DRAWING No BBN-2RWY-ULT-CNS-MW-1	SHEET 1 OF 2	REV A