


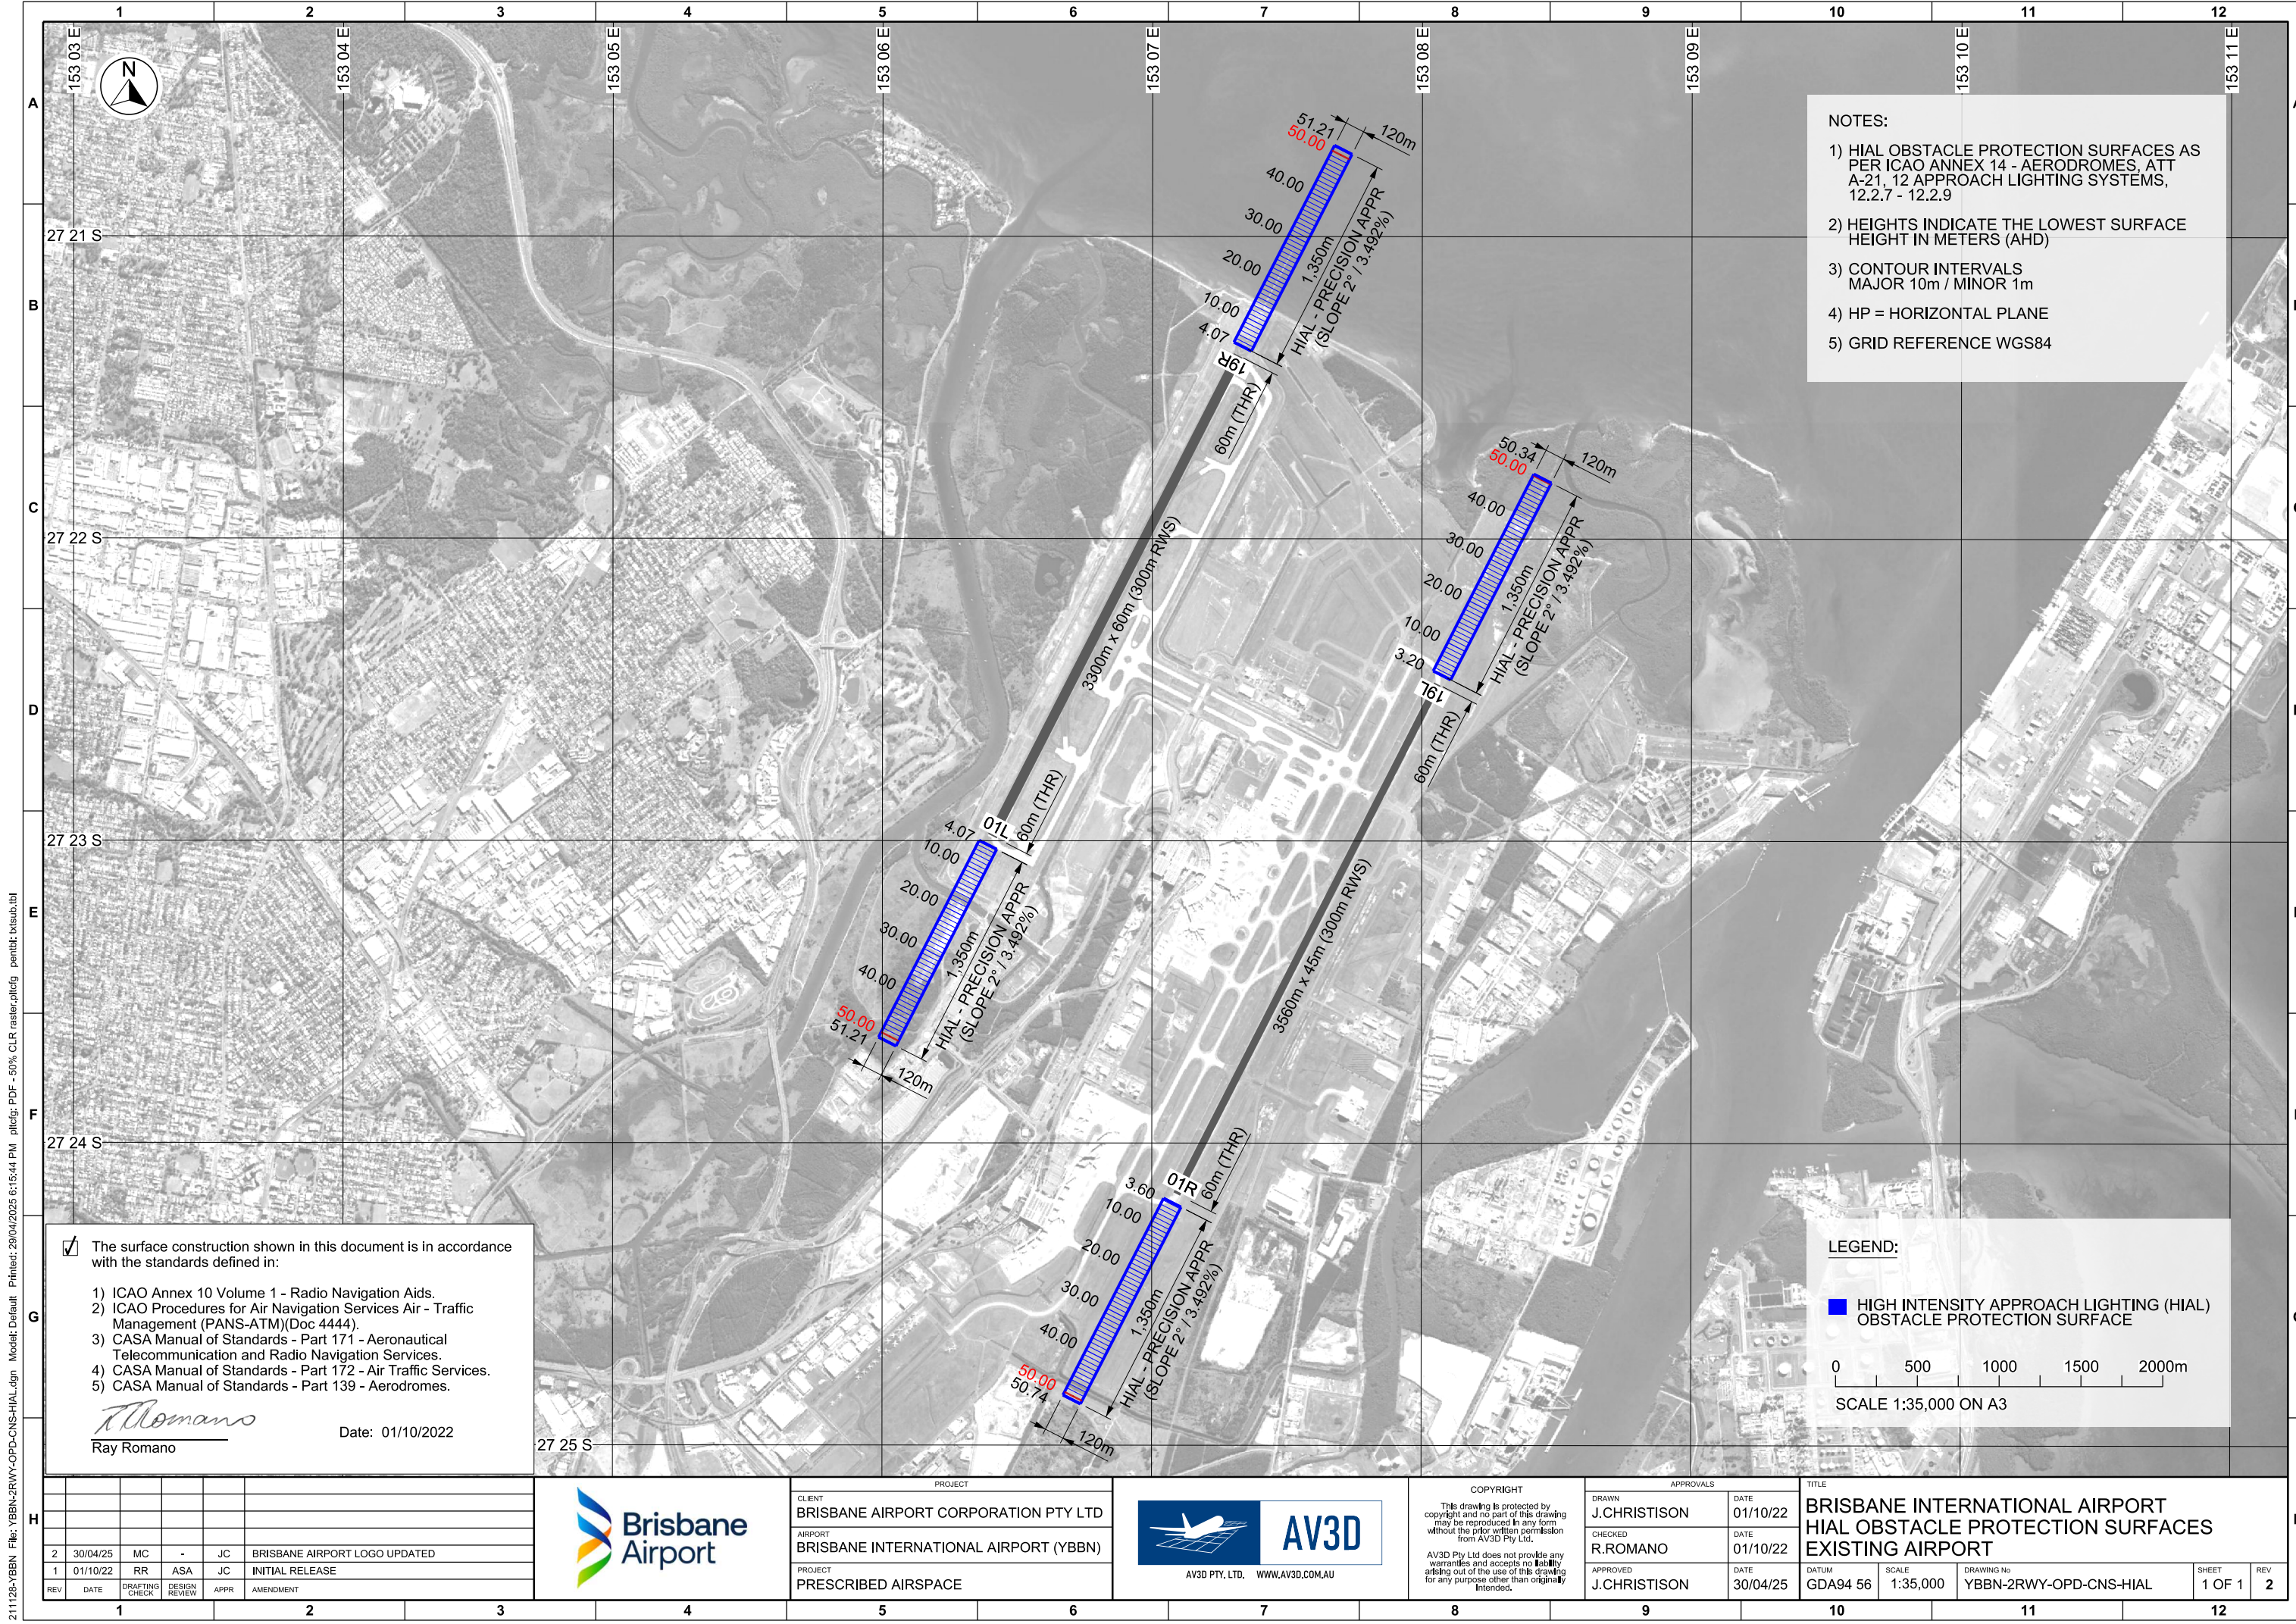

- NOTES:
- 1) HIAL OBSTACLE PROTECTION SURFACES AS PER ICAO ANNEX 14 - AERODROMES, ATT A-21, 12 APPROACH LIGHTING SYSTEMS, 12.2.7 - 12.2.9
 - 2) HEIGHTS INDICATE THE LOWEST SURFACE HEIGHT IN METERS (AHD)
 - 3) CONTOUR INTERVALS
MAJOR 10m / MINOR 1m
 - 4) HP = HORIZONTAL PLANE
 - 5) GRID REFERENCE WGS84

- ☒ The surface construction shown in this document is in accordance with the standards defined in:
- 1) ICAO Annex 10 Volume 1 - Radio Navigation Aids.
 - 2) ICAO Procedures for Air Navigation Services Air - Traffic Management (PANS-ATM)(Doc 4444).
 - 3) CASA Manual of Standards - Part 171 - Aeronautical Telecommunication and Radio Navigation Services.
 - 4) CASA Manual of Standards - Part 172 - Air Traffic Services.
 - 5) CASA Manual of Standards - Part 139 - Aerodromes.

Ray Romano
Ray Romano

Date: 01/10/2022

LEGEND:

HIGH INTENSITY APPROACH LIGHTING (HIAL) OBSTACLE PROTECTION SURFACE

0 500 1000 1500 2000m

SCALE 1:35,000 ON A3

2	30/04/25	MC	-	JC	BRISBANE AIRPORT LOGO UPDATED
1	01/10/22	RR	ASA	JC	INITIAL RELEASE
REV	DATE	DRAFTING CHECK	DESIGN REVIEW	APPR	AMENDMENT



CLIENT	BRISBANE AIRPORT CORPORATION PTY LTD
AIRPORT	BRISBANE INTERNATIONAL AIRPORT (YBBN)
PROJECT	PRESCRIBED AIRSPACE



COPYRIGHT

This drawing is protected by copyright and no part of this drawing may be reproduced in any form without the prior written permission from AV3D Pty Ltd.

AV3D Pty Ltd does not provide any warranties and accepts no liability arising out of the use of this drawing for any purpose other than originally intended.

APPROVALS	
DRAWN	J. CHRISTISON
CHECKED	R. ROMANO
APPROVED	J. CHRISTISON
DATE	01/10/22
DATE	01/10/22
DATE	30/04/25

TITLE			
BRISBANE INTERNATIONAL AIRPORT HIAL OBSTACLE PROTECTION SURFACES EXISTING AIRPORT			
DATUM	SCALE	DRAWING No	SHEET
GDA94 56	1:35,000	YBBN-2RWY-OPD-CNS-HIAL	1 OF 1
			REV
			2