


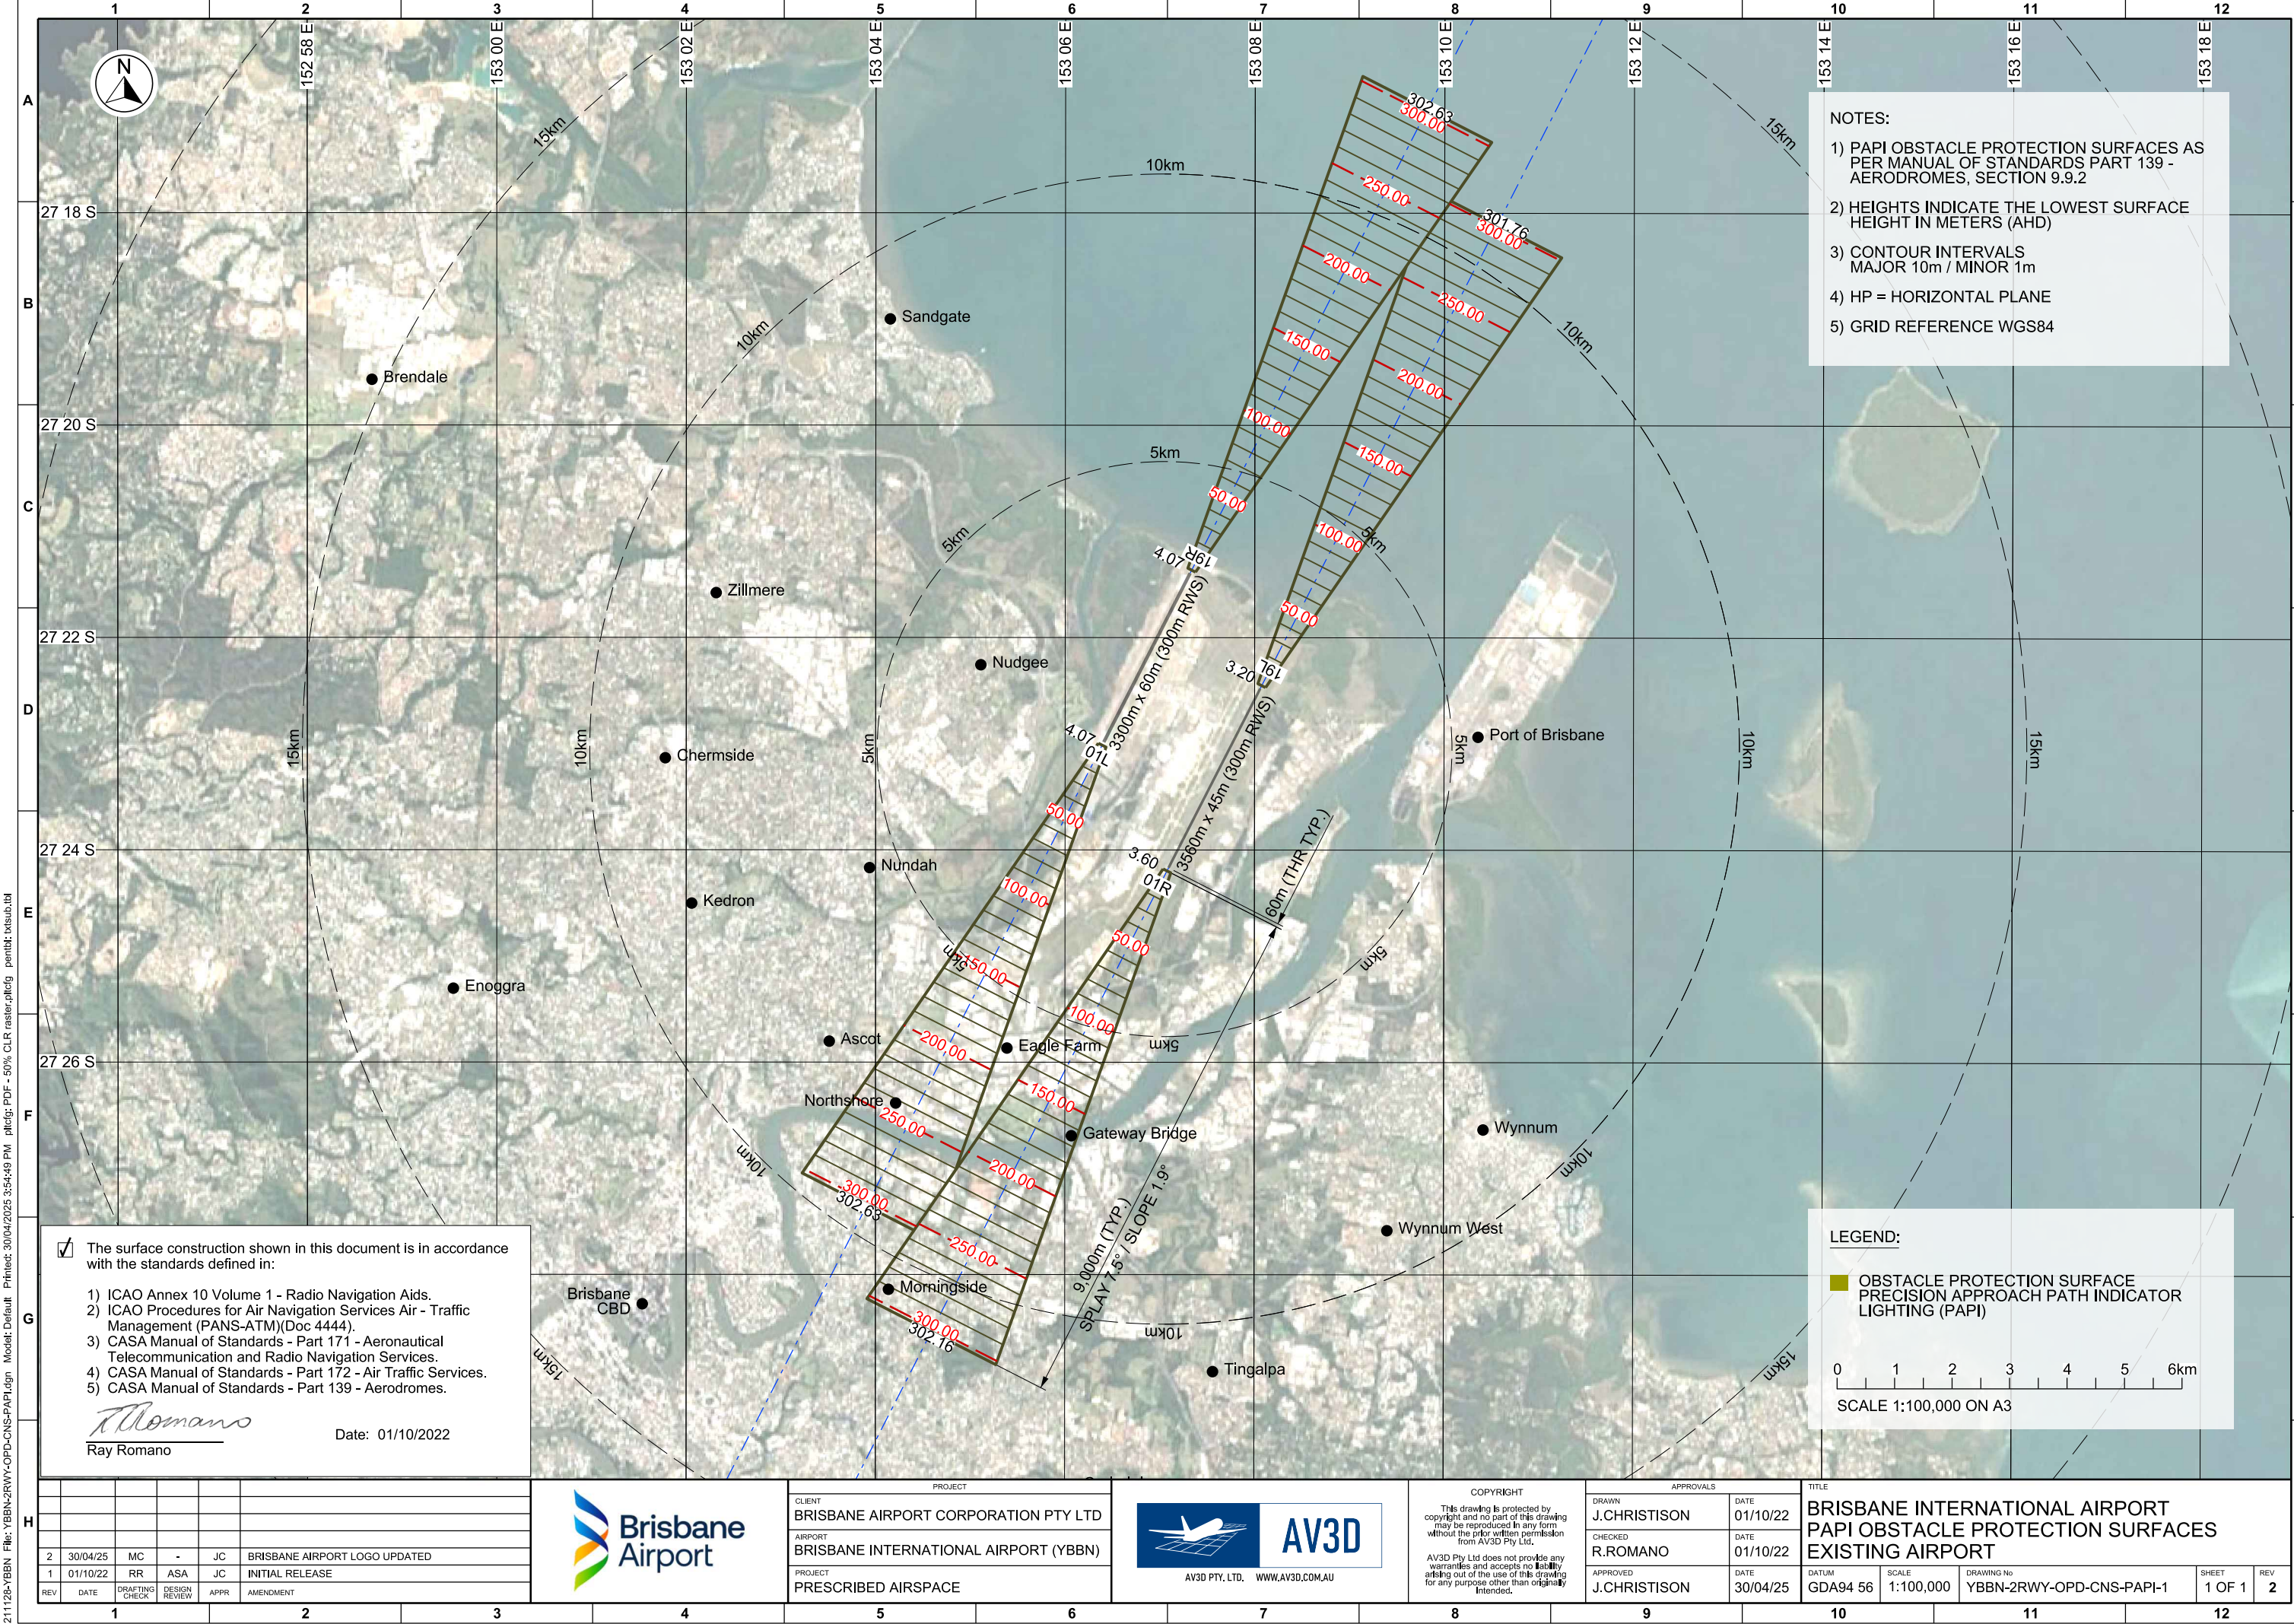

NOTES:

- 1) PAPI OBSTACLE PROTECTION SURFACES AS PER MANUAL OF STANDARDS PART 139 - AERODROMES, SECTION 9.9.2
- 2) HEIGHTS INDICATE THE LOWEST SURFACE HEIGHT IN METERS (AHD)
- 3) CONTOUR INTERVALS
MAJOR 10m / MINOR 1m
- 4) HP = HORIZONTAL PLANE
- 5) GRID REFERENCE WGS84

☒ The surface construction shown in this document is in accordance with the standards defined in:

- 1) ICAO Annex 10 Volume 1 - Radio Navigation Aids.
- 2) ICAO Procedures for Air Navigation Services Air - Traffic Management (PANS-ATM)(Doc 4444).
- 3) CASA Manual of Standards - Part 171 - Aeronautical Telecommunication and Radio Navigation Services.
- 4) CASA Manual of Standards - Part 172 - Air Traffic Services.
- 5) CASA Manual of Standards - Part 139 - Aerodromes.

Ray Romano
Ray Romano

Date: 01/10/2022

LEGEND:

- OBSTACLE PROTECTION SURFACE
- PRECISION APPROACH PATH INDICATOR
- LIGHTING (PAPI)

0 1 2 3 4 5 6km
SCALE 1:100,000 ON A3

21126-YBBN File: YBBN-2RWY-OPD-CNS-PAPI.dgn Model: Default Plotted: 30/04/2025 3:54:49 PM Plotfile: PDF - 50% CLR raster.plt; penlt: tksub.tbl

2	30/04/25	MC	-	JC	BRISBANE AIRPORT LOGO UPDATED
1	01/10/22	RR	ASA	JC	INITIAL RELEASE
REV	DATE	DRAFTING CHECK	DESIGN REVIEW	APPR	AMENDMENT



CLIENT
BRISBANE AIRPORT CORPORATION PTY LTD

AIRPORT
BRISBANE INTERNATIONAL AIRPORT (YBBN)

PROJECT
PRESCRIBED AIRSPACE



COPYRIGHT
This drawing is protected by copyright and no part of this drawing may be reproduced in any form without the prior written permission from AV3D Pty Ltd.

AV3D Pty Ltd does not provide any warranties and accepts no liability arising out of the use of this drawing for any purpose other than originally intended.

APPROVALS	
DRAWN	DATE
J.CHRISTISON	01/10/22
CHECKED	DATE
R.ROMANO	01/10/22
APPROVED	DATE
J.CHRISTISON	30/04/25

TITLE			
BRISBANE INTERNATIONAL AIRPORT PAPI OBSTACLE PROTECTION SURFACES EXISTING AIRPORT			
DATUM	SCALE	DRAWING No	SHEET
GDA94 56	1:100,000	YBBN-2RWY-OPD-CNS-PAPI-1	1 OF 1
			REV
			2