


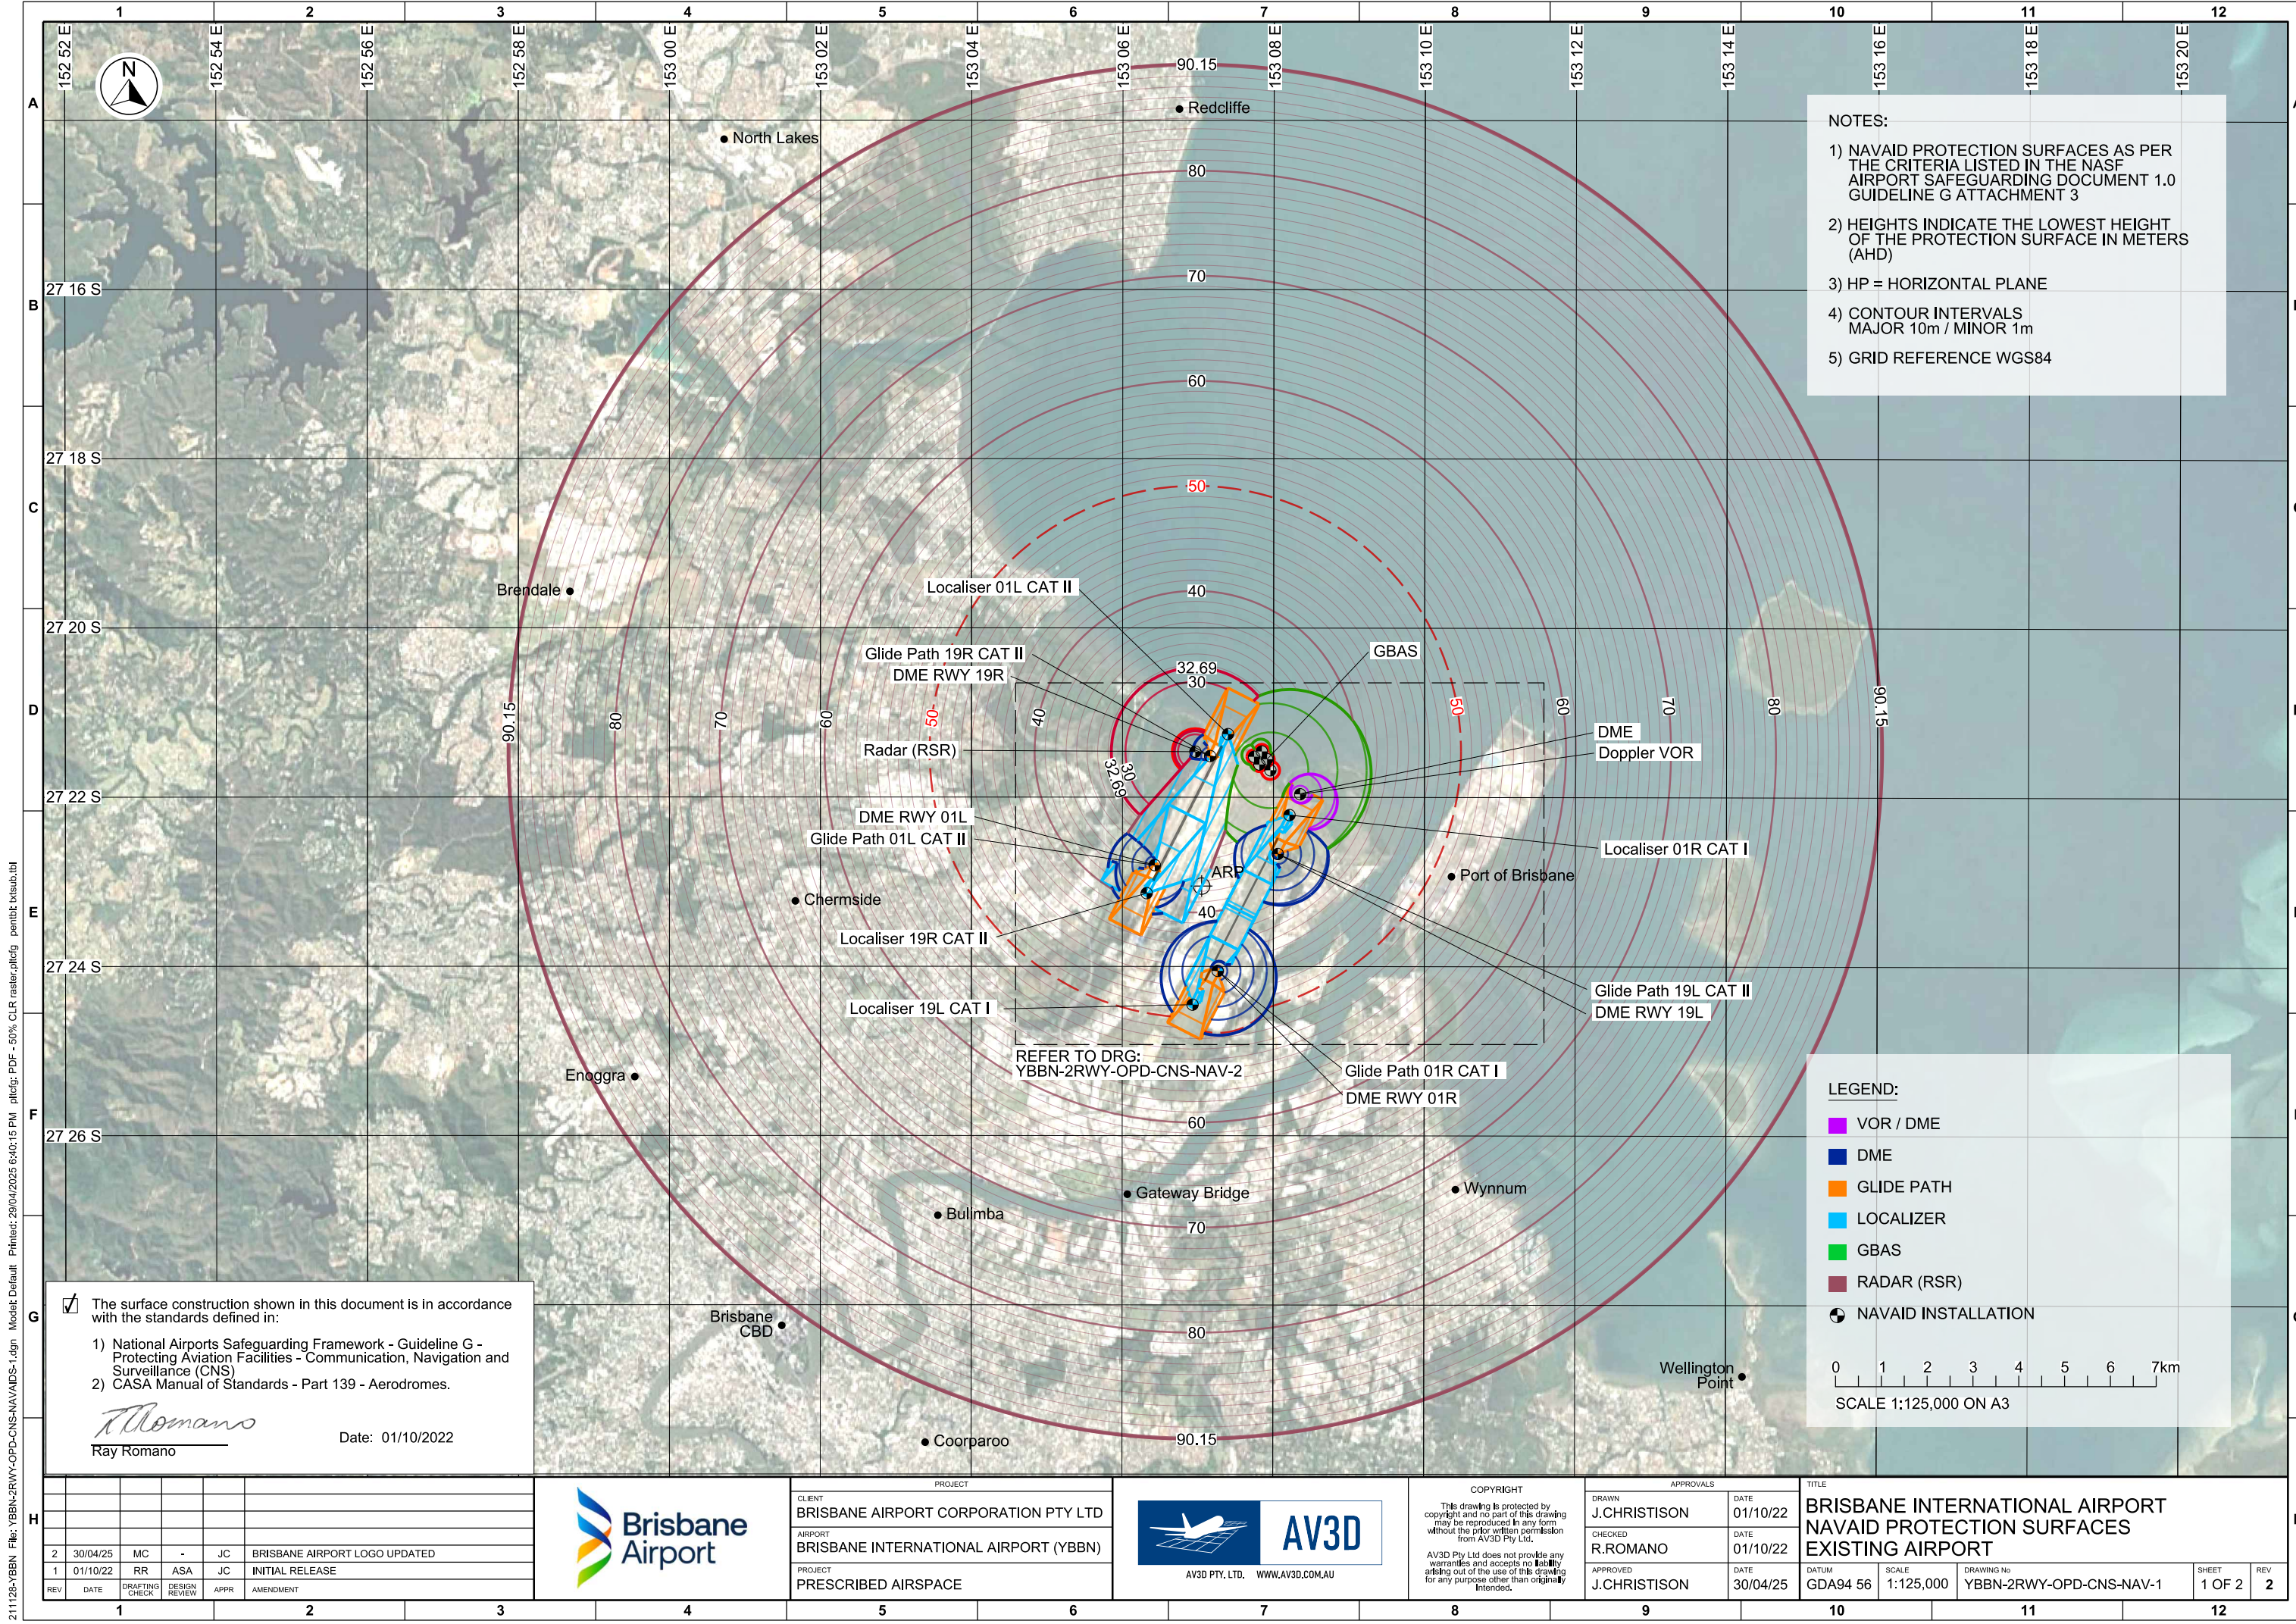

NOTES:

- 1) NAVAID PROTECTION SURFACES AS PER THE CRITERIA LISTED IN THE NASF AIRPORT SAFEGUARDING DOCUMENT 1.0 GUIDELINE G ATTACHMENT 3
- 2) HEIGHTS INDICATE THE LOWEST HEIGHT OF THE PROTECTION SURFACE IN METERS (AHD)
- 3) HP = HORIZONTAL PLANE
- 4) CONTOUR INTERVALS MAJOR 10m / MINOR 1m
- 5) GRID REFERENCE WGS84

LEGEND:

- VOR / DME
- DME
- GLIDE PATH
- LOCALIZER
- GBAS
- RADAR (RSR)
- NAVAID INSTALLATION

0 1 2 3 4 5 6 7km

SCALE 1:125,000 ON A3

☒ The surface construction shown in this document is in accordance with the standards defined in:

- 1) National Airports Safeguarding Framework - Guideline G - Protecting Aviation Facilities - Communication, Navigation and Surveillance (CNS)
- 2) CASA Manual of Standards - Part 139 - Aerodromes.

Ray Romano
Ray Romano

Date: 01/10/2022

REV	DATE	DRAFTING	CHECK	DESIGN	REVIEW	APPR	AMENDMENT
2	30/04/25	MC	-	JC			BRISBANE AIRPORT LOGO UPDATED
1	01/10/22	RR	ASA	JC			INITIAL RELEASE

CLIENT
BRISBANE AIRPORT CORPORATION PTY LTD

AIRPORT
BRISBANE INTERNATIONAL AIRPORT (YBBN)

PROJECT
PRESCRIBED AIRSPACE

AV3D PTY. LTD. WWW.AV3D.COM.AU

COPYRIGHT
This drawing is protected by copyright and no part of this drawing may be reproduced in any form without the prior written permission from AV3D Pty Ltd.

AV3D Pty Ltd does not provide any warranties and accepts no liability arising out of the use of this drawing for any purpose other than originally intended.

APPROVALS		DATE
DRAWN J.CHRISTISON	CHECKED R.ROMANO	01/10/22
APPROVED J.CHRISTISON		30/04/25

TITLE
BRISBANE INTERNATIONAL AIRPORT
NAVAID PROTECTION SURFACES
EXISTING AIRPORT

DATUM GDA94 56	SCALE 1:125,000	DRAWING No YBBN-2RWY-OPD-CNS-NAV-1	SHEET 1 OF 2	REV 2
-------------------	--------------------	---------------------------------------	-----------------	----------