


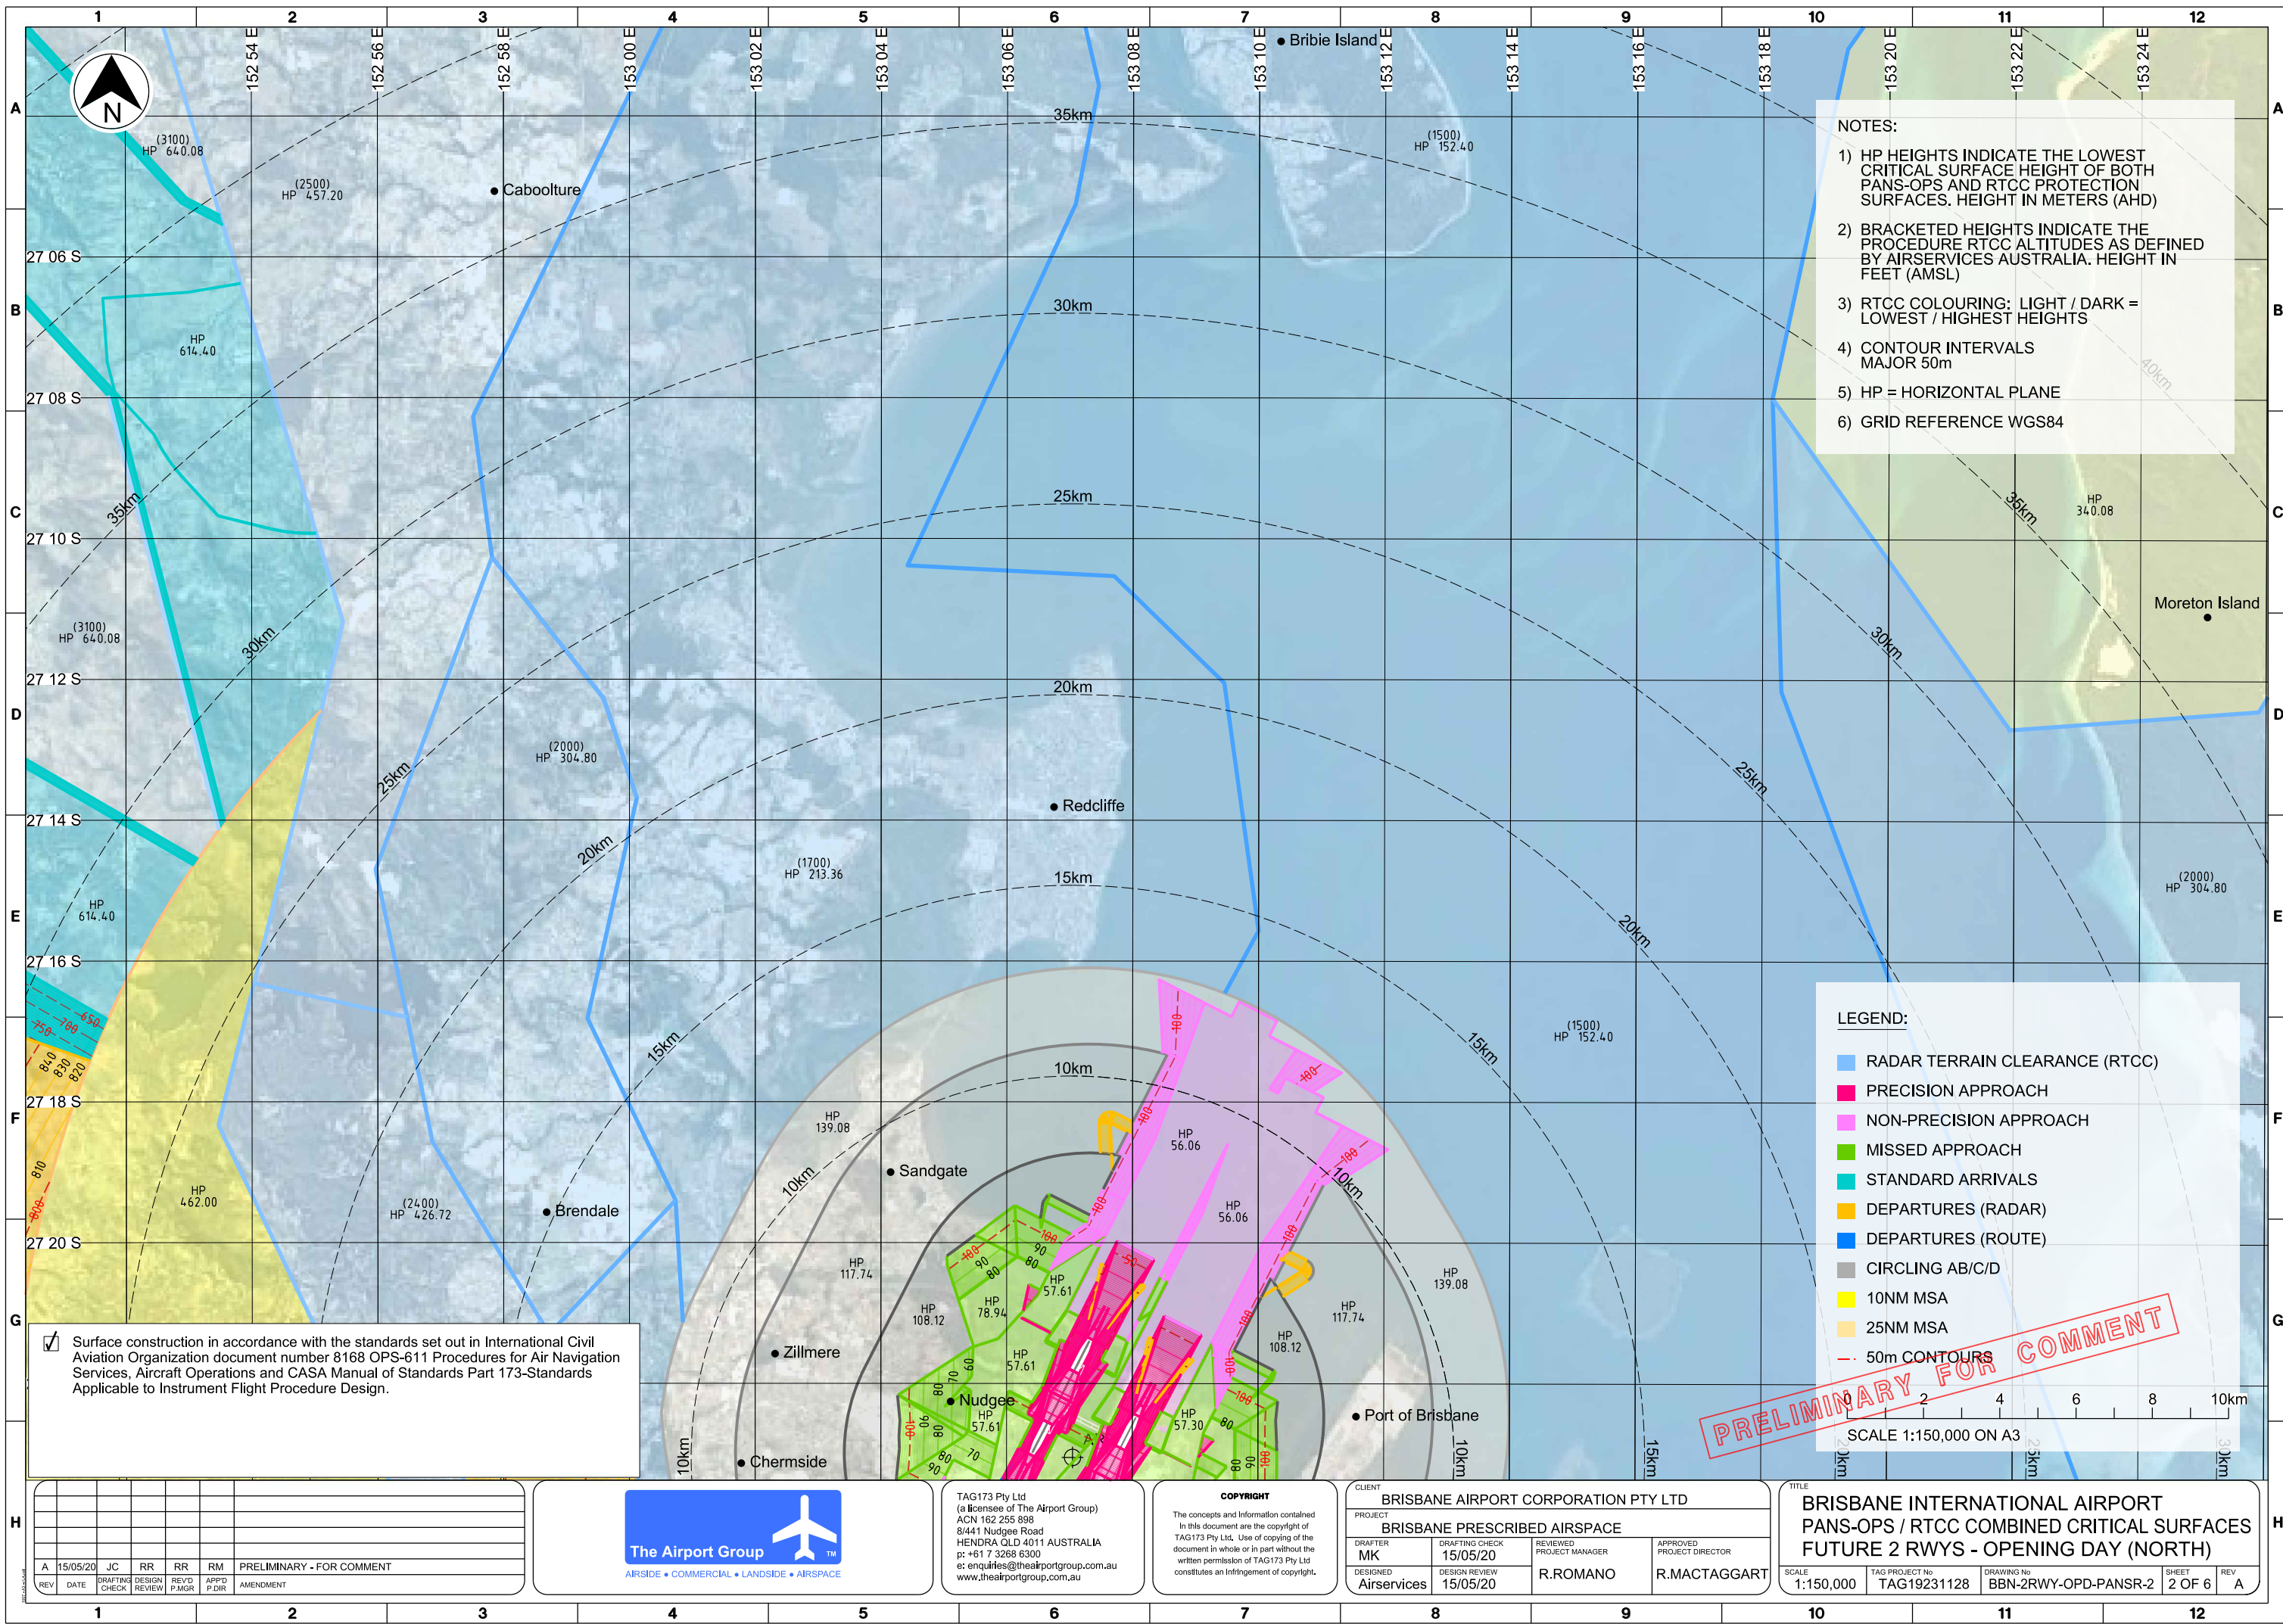

- NOTES:
- 1) HP HEIGHTS INDICATE THE LOWEST CRITICAL SURFACE HEIGHT OF BOTH PANS-OPS AND RTCC PROTECTION SURFACES. HEIGHT IN METERS (AHD)
 - 2) BRACKETED HEIGHTS INDICATE THE PROCEDURE RTCC ALTITUDES AS DEFINED BY AIRSERVICES AUSTRALIA. HEIGHT IN FEET (AMSL)
 - 3) RTCC COLOURING: LIGHT / DARK = LOWEST / HIGHEST HEIGHTS
 - 4) CONTOUR INTERVALS MAJOR 50m
 - 5) HP = HORIZONTAL PLANE
 - 6) GRID REFERENCE WGS84

- LEGEND:
- RADAR TERRAIN CLEARANCE (RTCC)
 - PRECISION APPROACH
 - NON-PRECISION APPROACH
 - MISSED APPROACH
 - STANDARD ARRIVALS
 - DEPARTURES (RADAR)
 - DEPARTURES (ROUTE)
 - CIRCLING AB/C/D
 - 10NM MSA
 - 25NM MSA
 - 50m CONTOURS

Surface construction in accordance with the standards set out in International Civil Aviation Organization document number 8168 OPS-611 Procedures for Air Navigation Services, Aircraft Operations and CASA Manual of Standards Part 173-Standards Applicable to Instrument Flight Procedure Design.

PRELIMINARY FOR COMMENT

REV	DATE	DRAFTING CHECK	DESIGN REVIEW	REV'D PMGR	APP'D P.DIR	AMENDMENT
A	15/05/20	JC	RR	RR	RM	PRELIMINARY - FOR COMMENT

The Airport Group
AIRSIDE • COMMERCIAL • LANDSIDE • AIRSPACE

TAG173 Pty Ltd
(a licensee of The Airport Group)
ACN 162 255 898
8/441 Nudgee Road
HENDRA QLD 4011 AUSTRALIA
p: +61 7 3268 6300
e: enquiries@theairportgroup.com.au
www.theairportgroup.com.au

COPYRIGHT
The concepts and information contained in this document are the copyright of TAG173 Pty Ltd. Use of copying of the document in whole or in part without the written permission of TAG173 Pty Ltd constitutes an infringement of copyright.

CLIENT BRISBANE AIRPORT CORPORATION PTY LTD			
PROJECT BRISBANE PRESCRIBED AIRSPACE			
DRAFTER MK	DRAFTING CHECK 15/05/20	REVIEWED PROJECT MANAGER R.ROMANO	APPROVED PROJECT DIRECTOR R.MACTAGGART
DESIGNED Airservices	DESIGN REVIEW 15/05/20		

TITLE BRISBANE INTERNATIONAL AIRPORT PANS-OPS / RTCC COMBINED CRITICAL SURFACES FUTURE 2 RWYS - OPENING DAY (NORTH)			
SCALE 1:150,000	TAG PROJECT No TAG19231128	DRAWING No BBN-2RWY-OPD-PANSR-2	SHEET 2 OF 6
			REV A