


BAC HAS ENTERED INTO A LICENSE AGREEMENT WITH NEARMAP PTY LTD TO USE CERTAIN MAPS OF THE AIRPORT. THE PRODUCT UNDER THE FOLLOWING CONDITIONS:
1. YOU MAY ONLY USE, COPY OR DISTRIBUTE THE PRODUCT FOR BAC INTERNAL BUSINESS PURPOSES.
2. YOU UNDERTAKE TO DESTROY OR RETURN TO BAC ANY AND ALL COPIES OF THE PRODUCT WHICH ARE WITHIN YOUR POSSESSION, CUSTODY OR CONTROL, WHEN YOU NO LONGER REQUIRE THE PRODUCT AND/OR ANY COPIES OF THE PRODUCT FOR BAC INTERNAL BUSINESS PURPOSES.


ALL DIMENSIONS ARE IN METRE SYSTEM. FOR THE SAKE OF CLARITY, SOME UNDERGROUND SERVICES MAY BE DEPICTED AS SINGLE LINES ONLY, UNLESS OTHERWISE STATED. DIMENSIONS OF PSM 311 LOCATED NEAR THE INTERSECTION OF THE RUNWAYS AT THE OLD LEVELS OF THE AIRPORT ARE NOT TO BE USED. ALL DIMENSIONS PRODUCED BY BAC ARE IN MICROSTATION DGN FORMAT. THEREFORE NO WARRANTIES ARE MADE FOR DIFFERENCES BETWEEN DIMENSIONS SHOWN ON THIS PLAN AND ANY ASSOCIATED OBSERVATIONS. DO NOT SCALE DRAWING. USE DIMENSIONED DIMENSIONS ONLY.

THIS PLAN CARRIES BRISBANE AIRPORT CORPORATION PTY LTD, (BAC) COPYRIGHT AND IS SUPPLIED FOR INFORMATION ONLY. THIS PLAN MUST BE VERIFIED FOR ACCURACY AND COMPLETENESS BY NECESSARY INVESTIGATION, SITE INSPECTION AND MEASUREMENT. THE INFORMATION CONTAINED ON THIS PLAN AND ANY ASSOCIATED OBSERVATIONS ARE PRELIMINARY IN STATUS UNLESS ALL SIGNATURES HAVE BEEN APPENDED. DO NOT SCALE DRAWING. USE DIMENSIONED DIMENSIONS ONLY.

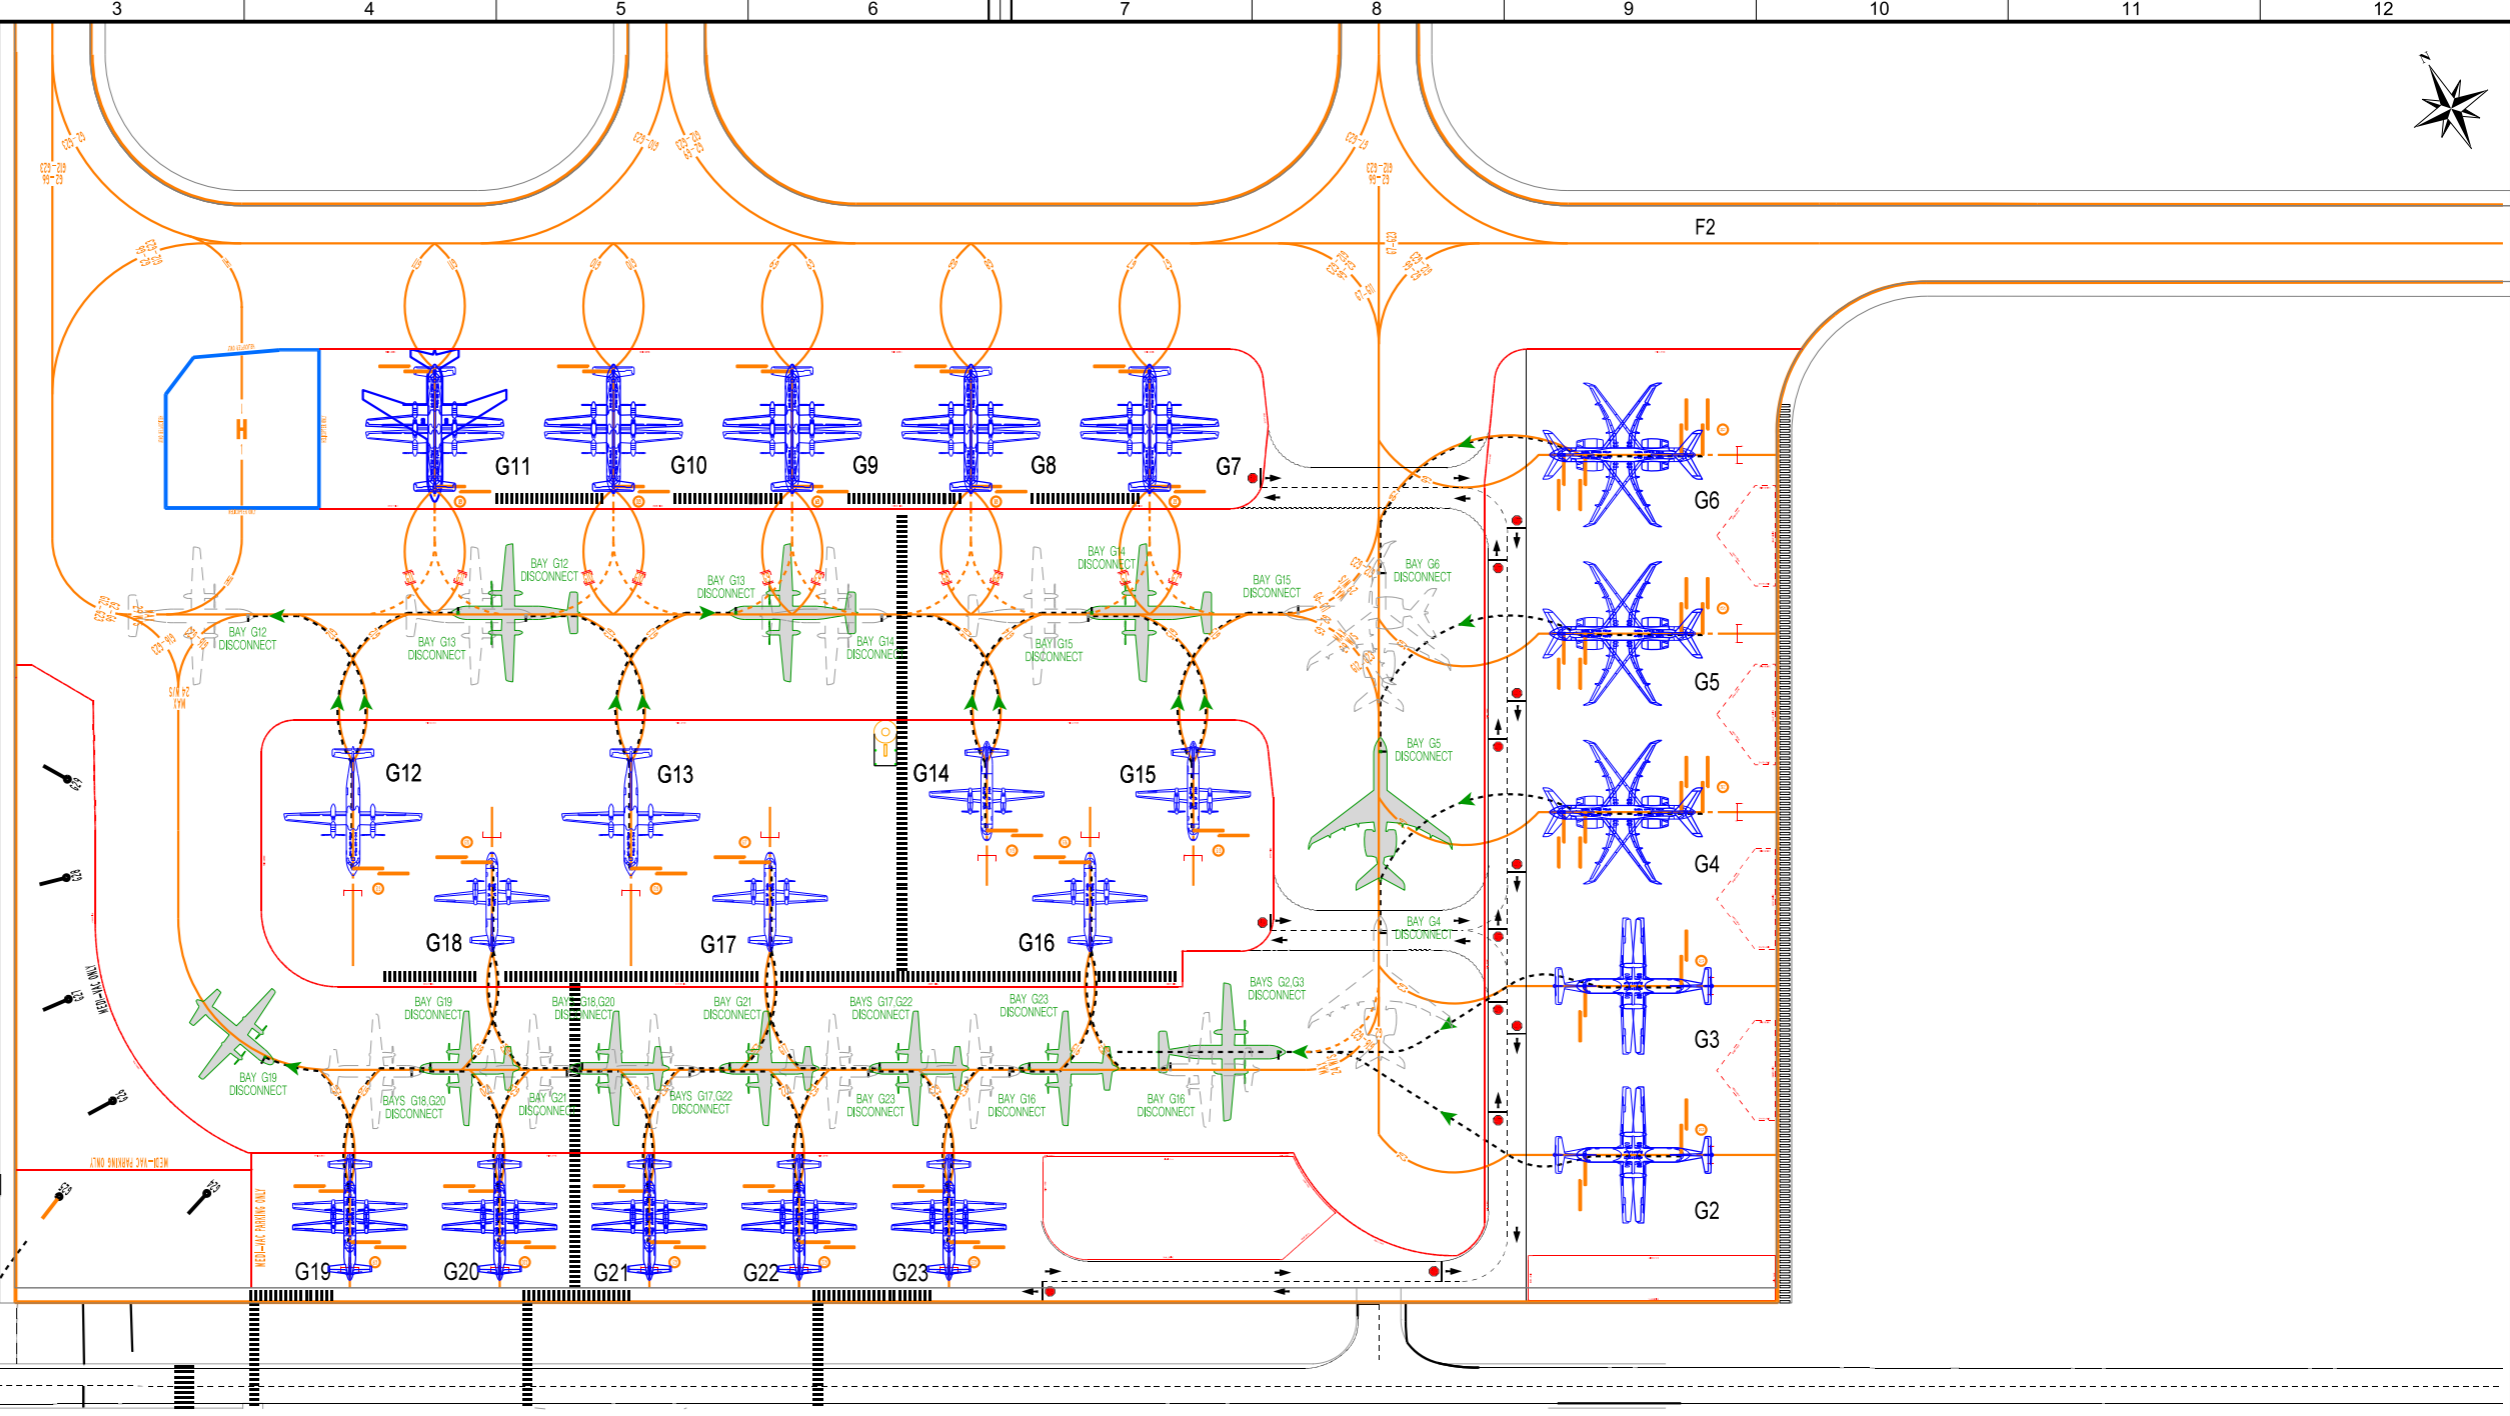

POSITION NO. AIRCRAFT	APRON USABILITY - GENERAL AVIATION APRON																			KEY HOLES (RFDS ONLY)								
	G2	G3	G4	G5	G6	G7	G8	G9	G10	G11	G12	G13	G14	G15	G16	G17	G18	G19	G20	G21	G22	G23	G24	G25	G26	G27	G28	G29
F100	YES	YES	YES
F70	YES	YES	YES
F50	YES	YES	YES
GLEX	YES	YES	YES	YES (2)	YES (2)
G5	YES	YES	YES	YES (2)	YES (2)
Q300	YES	YES	YES	YES	YES	YES	YES
M3	YES	YES	YES	YES	YES	YES	YES	YES	YES	YES	YES	YES	YES
ATR72	YES	YES	YES	YES	YES	YES	YES
L145
SF34	YES	YES	YES	YES	YES	YES	YES	YES	YES	YES	YES	YES	YES	YES	YES	YES	YES	YES	YES	YES	YES
B350
Max W/S (m)	27.05	27.05	29.00	29.00	29.00	29.00	29.00	29.00	29.00	29.00	29.00	29.00	24.00	24.00	24.00	24.00	24.00	24.00	24.00	24.00	24.00	17.64	17.64	17.64	17.64	17.64	17.64	
Max Length (m)	27.17	27.17	35.53	35.53	35.53	25.68	25.68	25.68	25.68	25.68	30.30	30.30	19.73	19.73	19.73	19.73	19.73	19.73	19.73	19.73	19.73	14.22	14.22	14.22	14.22	14.22	14.22	
	COMMON USER																			MEDIVAC AREA								

NOTES:
1. PLEASE REFER TO MAX W/S IF A/C TYPE IS NOT LISTED
2. DAY TIME PARKING ONLY

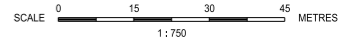

Req. No.	Drawn	Amendment	Date	Rev. No.	Authorised Rep. & Signature	Date
151037	AH	ATR ADDED TO G12 AND G13	16/04/19	7	[Signature]	
151037	AH	MAX W/S AND LENGTH ADDED	03/09/18	6	[Signature]	
151037	AH	DRAWING LAYOUT UPDATED	30/08/18	5	[Signature]	
151037	YB	SAAB 340 ON G2 TO G13	08/05/17	4	[Signature]	
151037	HD	ADDITIONAL STOP BARS REMOVED	28/09/16	3	[Signature]	
151037	YB	G29 KEY HOLE ADDED	06/08/20	8	[Signature]	
151037	YB	ORIGINAL ISSUE.	28/08/15	1	[Signature]	

**BRISBANE AIRPORT
GENERAL AVIATION USABILITY CHART**

Brisbane Airport Corporation Pty Ltd
 11 The Circuit Brisbane Airport QLD 4008
 PO Box 61 Hampton QLD 4207 Australia
 Telephone: 61 7 3406 3000
 Facsimile: 61 7 3406 3111
 Email: info@bca.com.au
 www.brisbaneairport.com.au
 ABN 54 076 870 650

Scale: 1:750
 Size: A1
 Revision: 8

Design Ref: OPR / 151037 / 0 / 22 / 0018
 Project Ref: OPR / 151037 / 0 / 22 / 0018
 Discipline: Airport
 Sub-Number: 0018