


BAG HAS ENTERED INTO A LICENCE AGREEMENT WITH NEARMAP PTY LTD TO USE CERTAIN MAPS OF THE AIRPORT AND PRODUCTS PRODUCED UNDER THE FOLLOWING CONDITIONS:
1. YOU MAY ONLY USE, COPY OR DISTRIBUTE THE PRODUCT FOR BAG INTERNAL BUSINESS PURPOSES.
2. YOU UNDERTAKE TO DESTROY OR RETURN TO BAG ANY AND ALL COPIES OF THE PRODUCT WHICH ARE WITHIN YOUR POSSESSION, CUSTODY OR CONTROL, WHEN YOU NO LONGER REQUIRE THE PRODUCT AND/OR ANY COPIES OF THE PRODUCT FOR BAG INTERNAL BUSINESS PURPOSES.

ALL DIMENSIONS ARE IN METRIC SYSTEM. FOR THE SAKE OF CLARITY, SOME UNDERGROUND SERVICES MAY BE DEPICTED AS SINGLE LINES AND UNLESS OTHERWISE STATED, ALL DIMENSIONS ARE TO FACE UNLESS OTHERWISE STATED.
VALUES OF PSM 31 LOCATED NEAR THE INTERSECTION OF THE RUNWAYS AT THE OLD AIRPORT ARE TO BE USED FOR ALL DIMENSIONS.
SUBTRACT 1.5% FROM AERODROME. ALL DRAWINGS PRODUCED BY BAG ARE IN MICROSTATION DGN FORMAT. THEREFORE NO WARRANTIES ARE MADE FOR DIFFERENCES BETWEEN DIMENSIONS SHOWN ON THIS PLAN AND ANY ASSOCIATED DISCUSSIONS. THE PLAN REMAINS PRELIMINARY IN STATUS UNLESS ALL SIGNATURES HAVE BEEN APPENDED. DO NOT SCALE DRAWING. USE FIGURED DIMENSIONS ONLY.

THIS PLAN CARRIES BRISBANE AIRPORT CORPORATION PTY, LTD. (BAC) COPYRIGHT AND IS SUPPLIED FOR INFORMATION ONLY. THIS PLAN MUST BE VERIFIED FOR ACCURACY AND COMPLETENESS BY NECESSARY INVESTIGATION, SITE INSPECTION AND MEASUREMENT. THE INFORMATION CONTAINED ON THIS PLAN AND ANY ASSOCIATED DISCUSSIONS, THE PLAN REMAINS PRELIMINARY IN STATUS UNLESS ALL SIGNATURES HAVE BEEN APPENDED. DO NOT SCALE DRAWING. USE FIGURED DIMENSIONS ONLY.

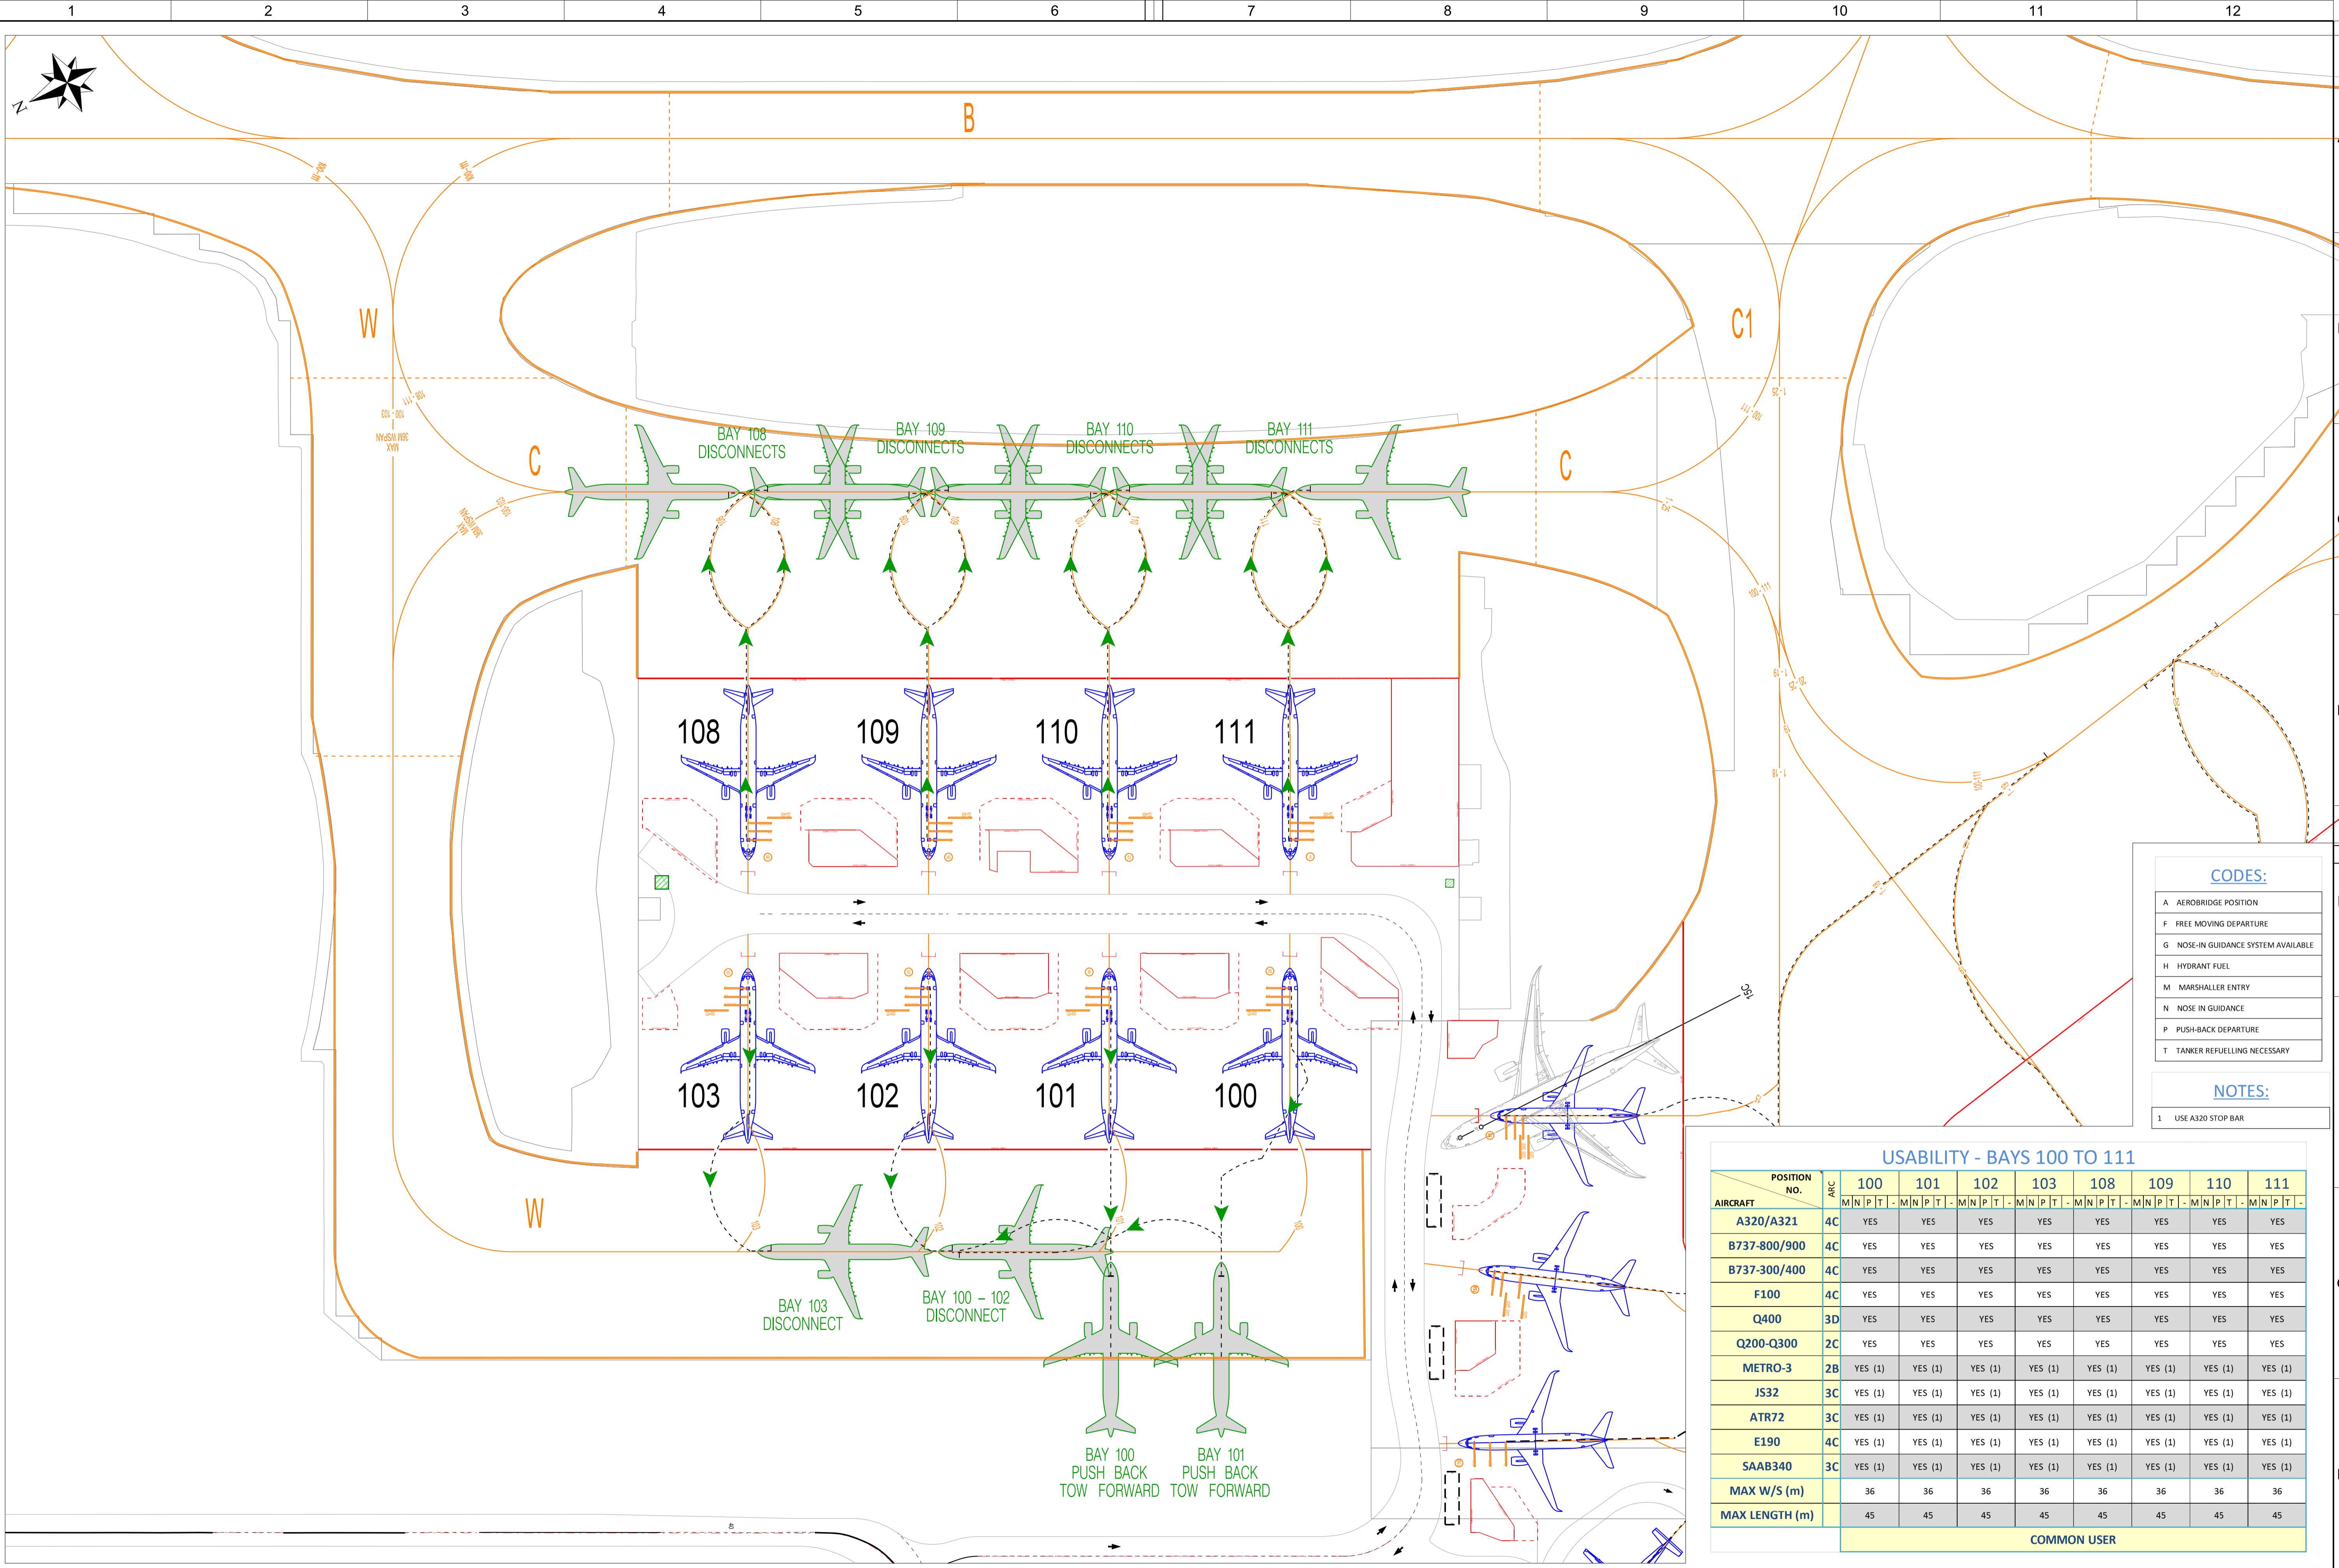

CODES:

- A AEROBIDGE POSITION
- F FREE MOVING DEPARTURE
- G NOSE-IN GUIDANCE SYSTEM AVAILABLE
- H HYDRANT FUEL
- M MARSHALLER ENTRY
- N NOSE IN GUIDANCE
- P PUSH-BACK DEPARTURE
- T TANKER REFUELLING NECESSARY

NOTES:

- 1 USE A320 STOP BAR

USABILITY - BAYS 100 TO 111

AIRCRAFT	POSITION NO.	ARC	100		101		102		103		108		109		110		111									
			M	N	P	T	M	N	P	T	M	N	P	T	M	N	P	T	M	N	P	T	M	N	P	T
			COMMON USER																							
A320/A321	4C		YES	YES	YES	YES	YES	YES	YES	YES	YES	YES	YES	YES	YES	YES	YES	YES								
B737-800/900	4C		YES	YES	YES	YES	YES	YES	YES	YES	YES	YES	YES	YES	YES	YES	YES									
B737-300/400	4C		YES	YES	YES	YES	YES	YES	YES	YES	YES	YES	YES	YES	YES	YES	YES									
F100	4C		YES	YES	YES	YES	YES	YES	YES	YES	YES	YES	YES	YES	YES	YES	YES									
Q400	3D		YES	YES	YES	YES	YES	YES	YES	YES	YES	YES	YES	YES	YES	YES	YES									
Q200-Q300	2C		YES	YES	YES	YES	YES	YES	YES	YES	YES	YES	YES	YES	YES	YES	YES									
METRO-3	2B		YES (1)	YES (1)	YES (1)	YES (1)	YES (1)	YES (1)	YES (1)	YES (1)	YES (1)	YES (1)	YES (1)	YES (1)	YES (1)	YES (1)	YES (1)									
JS32	3C		YES (1)	YES (1)	YES (1)	YES (1)	YES (1)	YES (1)	YES (1)	YES (1)	YES (1)	YES (1)	YES (1)	YES (1)	YES (1)	YES (1)	YES (1)									
ATR72	3C		YES (1)	YES (1)	YES (1)	YES (1)	YES (1)	YES (1)	YES (1)	YES (1)	YES (1)	YES (1)	YES (1)	YES (1)	YES (1)	YES (1)	YES (1)									
E190	4C		YES (1)	YES (1)	YES (1)	YES (1)	YES (1)	YES (1)	YES (1)	YES (1)	YES (1)	YES (1)	YES (1)	YES (1)	YES (1)	YES (1)	YES (1)									
SAAB340	3C		YES (1)	YES (1)	YES (1)	YES (1)	YES (1)	YES (1)	YES (1)	YES (1)	YES (1)	YES (1)	YES (1)	YES (1)	YES (1)	YES (1)	YES (1)									
MAX W/S (m)			36	36	36	36	36	36	36	36	36	36	36	36	36	36	36									
MAX LENGTH (m)			45	45	45	45	45	45	45	45	45	45	45	45	45	45	45									

SCALE 0 15 30 45 METRES
1:750

Req. No.	Drawn	Amendment	Date	Rev. No.	Checked By	Date
151037	A.H	MAX W/S AND LENGTH ADDED	30/08/18	2		
151037	A.H	FIRST ISSUE SUPERCEDE OPR1215170220001	08/11/16	1		

Authorised Rep. & Signature
STEPHENE GOODWIN
GENERAL MANAGER OPERATIONS
Date 25/1/16
Authorised Rep. & Signature
CHRIS YOUNG
AIRSIDE STANDARDS MANAGER
Date 25/1/16
Checked By

**BRISBANE AIRPORT
DTB APRON USABILITY
NORTHERN APRON**

Design Ref: OPR / 151037 / O / 22 / 0023
Project Ref: 3/09/2018
Discipline: Airport Precinct
Sub-Number: 340:06 PM
Scale: 1:750
Size: A1
Revision: 2