


BAC HAS ENTERED INTO A LICENCE AGREEMENT WITH NEARMAP PTY LTD TO USE CERTAIN MAPS OF THE AIRPORT TO PRODUCE THIS PRODUCT UNDER THE FOLLOWING CONDITIONS:  
1. YOU MAY ONLY USE, COPY OR DISTRIBUTE THE PRODUCT FOR BAC INTERNAL BUSINESS PURPOSES.  
2. YOU UNDERTAKE TO DESTROY OR RETURN TO BAC ANY AND ALL COPIES OF THE PRODUCT WHICH ARE WITHIN YOUR POSSESSION, CUSTODY OR CONTROL, WHEN YOU NO LONGER REQUIRE THEM FOR BAC INTERNAL BUSINESS PURPOSES.

ALL DIMENSIONS ARE IN METRIC SYSTEM. FOR THE SAKE OF CLARITY, SOME UNDERGROUND SERVICES MAY BE DEPICTED AS SINGLE LINES AND UNLESS OTHERWISE STATED, DIMENSIONS ARE TO FACE UNLESS OTHERWISE STATED.  
VALUES OF PSM 31 LOCATED NEAR THE INTERSECTION OF THE RUNWAYS AT THE OLD SUBSTATION 1154 FROM AERODROME. ALL DRAWINGS PRODUCED BY BAC ARE IN MICROSTATION DGN FORMAT. THEREFORE NO WARRANTIES ARE MADE FOR DIFFERENCES BETWEEN THIS DRAWING AND THE ORIGINAL DGN FILES.  
NECESSARY MICROSTATION RESOURCE FILES.

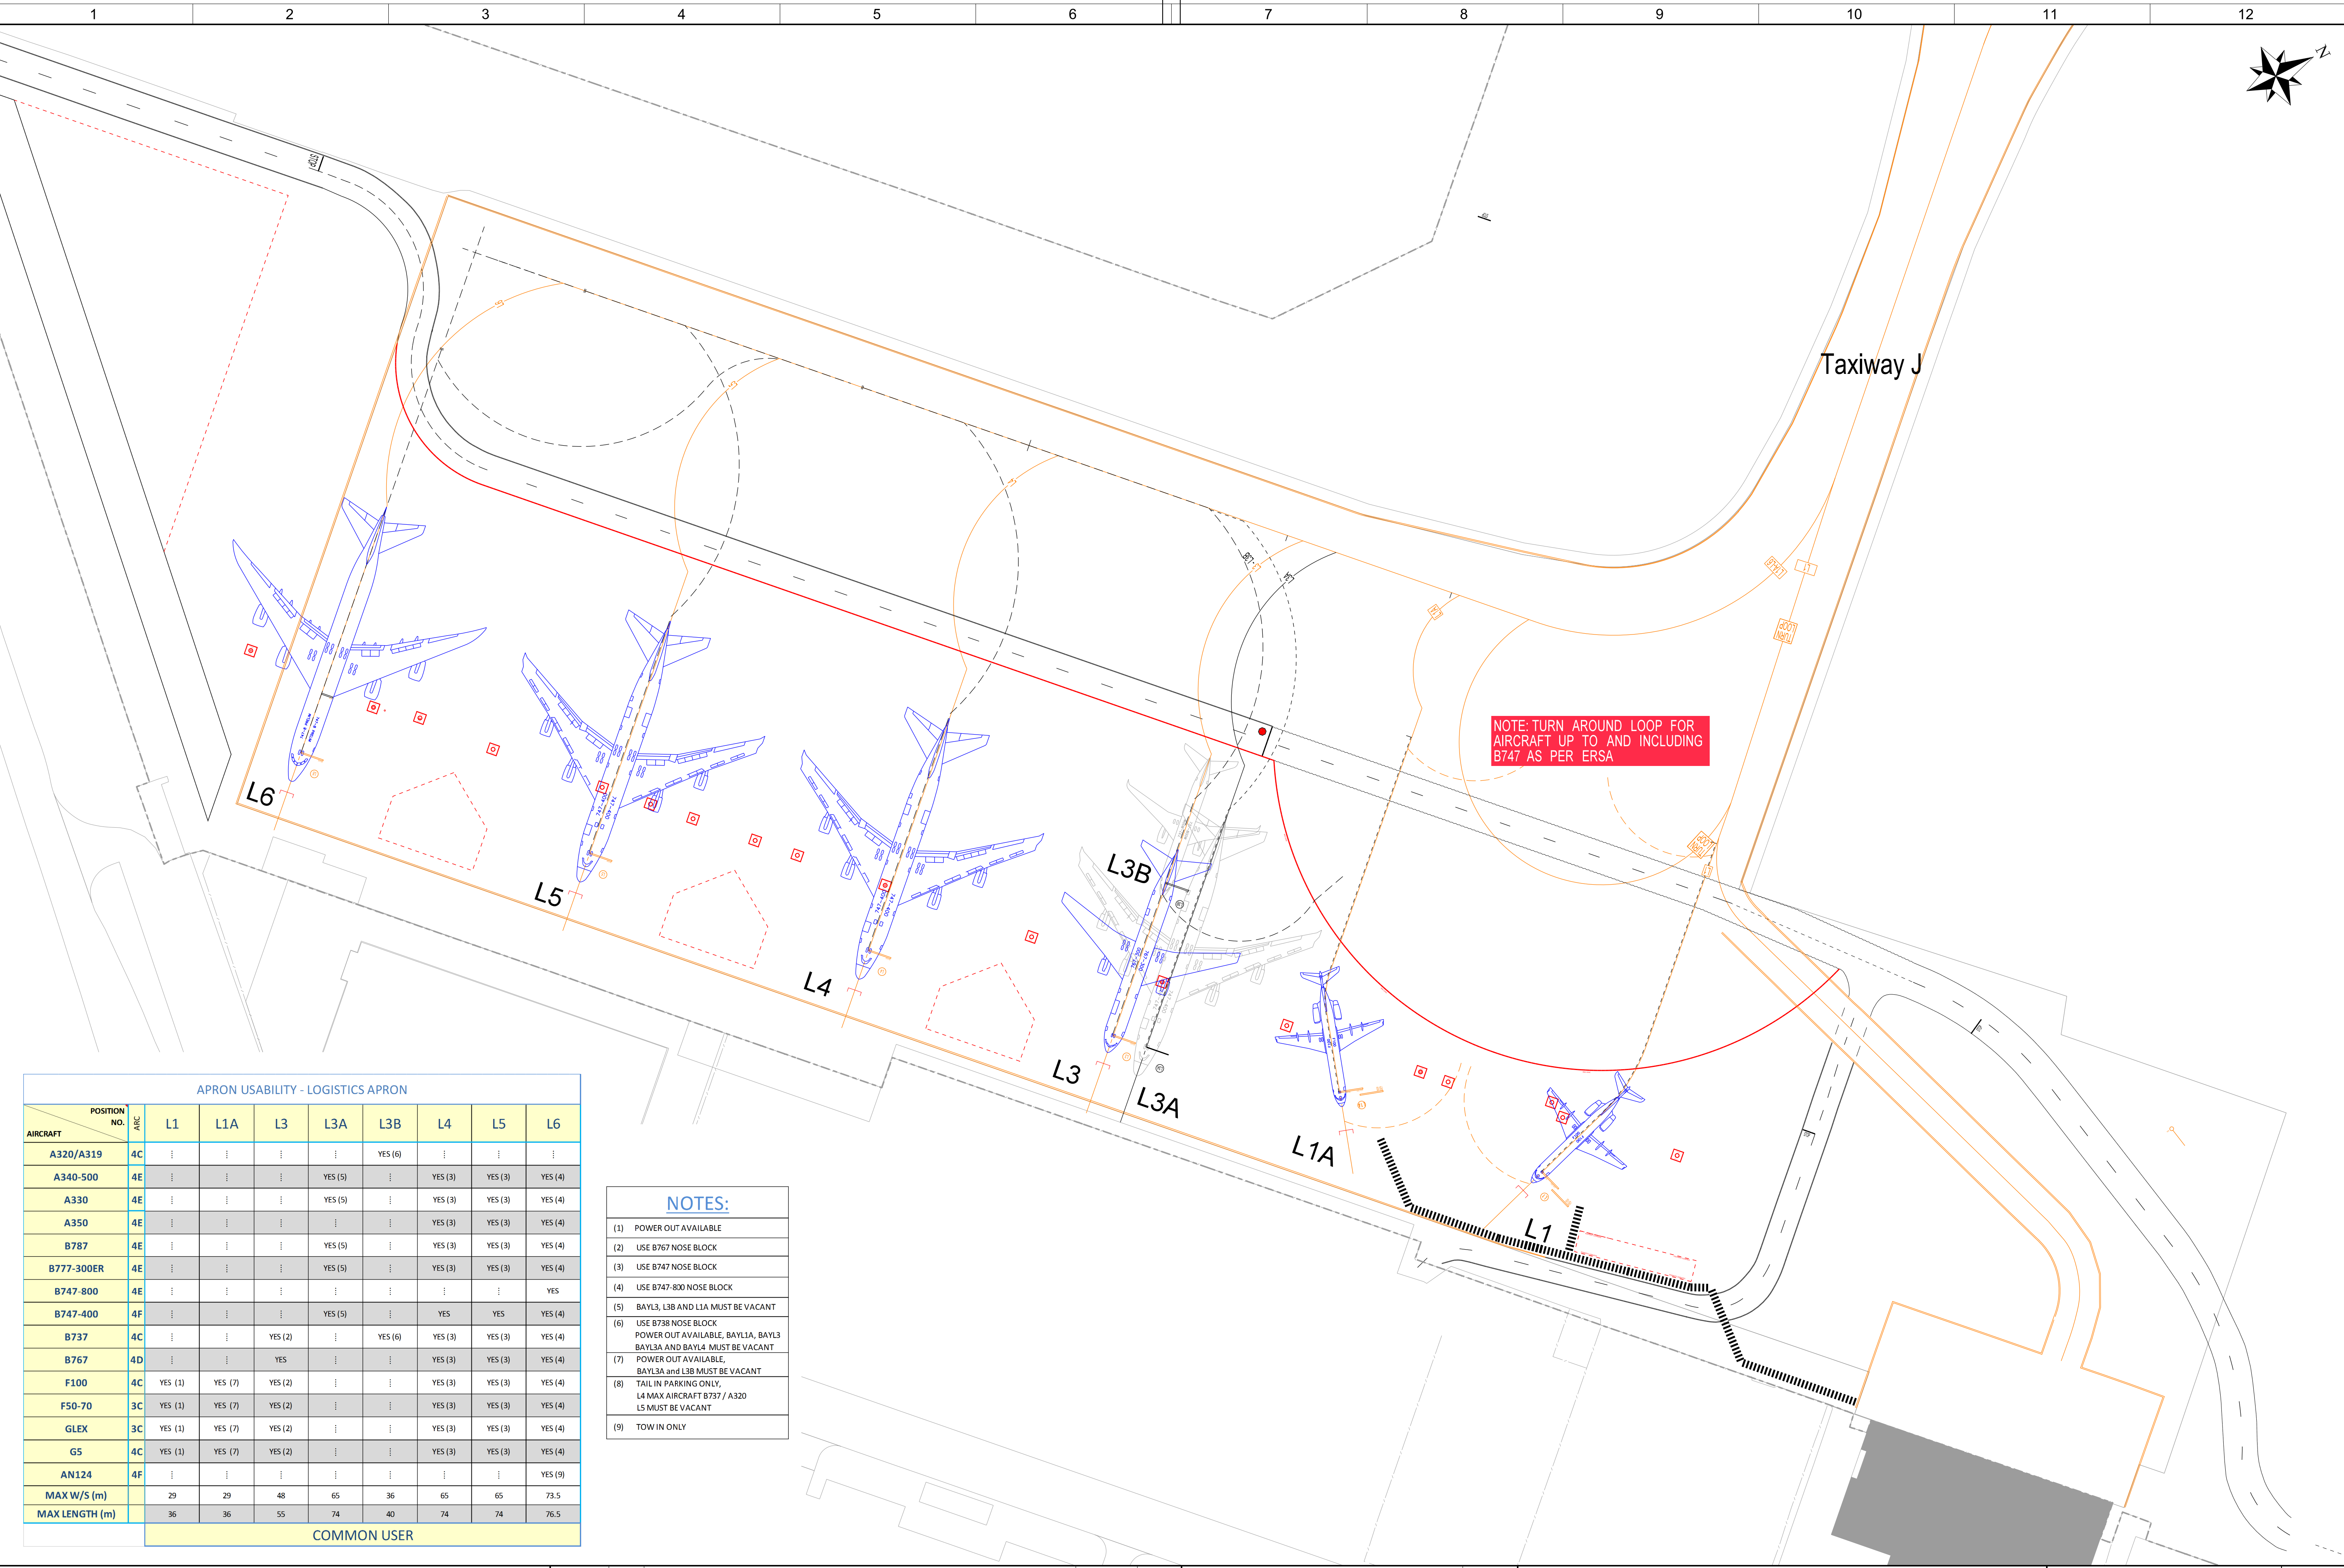

APRON USABILITY - LOGISTICS APRON

AIRCRAFT	POSITION NO.	ARC	L1	L1A	L3	L3A	L3B	L4	L5	L6
A320/A319	4C	...	...	...	...	...	YES (6)	...	...	...
A340-500	4E	...	...	...	...	YES (5)	...	YES (3)	YES (3)	YES (4)
A330	4E	...	...	...	...	YES (5)	...	YES (3)	YES (3)	YES (4)
A350	4E	...	...	...	...	YES (5)	...	YES (3)	YES (3)	YES (4)
B787	4E	...	...	...	...	YES (5)	...	YES (3)	YES (3)	YES (4)
B777-300ER	4E	...	...	...	...	YES (5)	...	YES (3)	YES (3)	YES (4)
B747-800	4E	...	...	...	...	...	...	...	...	YES
B747-400	4F	...	...	...	...	YES (5)	...	YES	YES	YES (4)
B737	4C	...	...	YES (2)	...	...	YES (6)	YES (3)	YES (3)	YES (4)
B767	4D	...	...	...	...	...	...	YES (3)	YES (3)	YES (4)
F100	4C	YES (1)	YES (7)	YES (2)	...	...	...	YES (3)	YES (3)	YES (4)
F50-70	3C	YES (1)	YES (7)	YES (2)	...	...	...	YES (3)	YES (3)	YES (4)
GLEX	3C	YES (1)	YES (7)	YES (2)	...	...	...	YES (3)	YES (3)	YES (4)
G5	4C	YES (1)	YES (7)	YES (2)	...	...	...	YES (3)	YES (3)	YES (4)
AN124	4F	...	...	...	...	...	...	...	...	YES (9)
MAX W/S (m)			29	29	48	65	36	65	65	73.5
MAX LENGTH (m)			36	36	55	74	40	74	74	76.5

COMMON USER

- NOTES:**
- (1) POWER OUT AVAILABLE
  - (2) USE B767 NOSE BLOCK
  - (3) USE B747 NOSE BLOCK
  - (4) USE B747-800 NOSE BLOCK
  - (5) BAYL3, L3B AND L1A MUST BE VACANT
  - (6) USE B738 NOSE BLOCK  
POWER OUT AVAILABLE, BAYL1A, BAYL3  
BAYL3A AND BAYL4 MUST BE VACANT
  - (7) POWER OUT AVAILABLE,  
BAYL3A AND L3B MUST BE VACANT
  - (8) TAIL IN PARKING ONLY,  
L4 MAX AIRCRAFT B737 / A320  
L5 MUST BE VACANT
  - (9) TOW IN ONLY

NOTE: TURN AROUND LOOP FOR AIRCRAFT UP TO AND INCLUDING B747 AS PER ERSAs

SCALE 0 15 30 45 METRES  
1:750

Req. No.	Drawn	Amendment	Date	Rev. No.	Authorised Rep. & Signature	Date
151023	A.H	NOTE 6 REVISED	13/12/18	7	STEPHEN GOODWIN	27/07/18
151023	A.H	AN124 ADDED TO L6 AND NEW L5A	25/10/18	6	GENERAL MANAGER OPERATIONS	
151023	A.H	A319 AND A320 ADDED TO BAYL3B	24/09/18	5		
151023	A.H	MAX W/S AND LENGTH ADDED	30/08/18	4	CHRIS YOUNG	27/07/18
151023	A.H	BAYL3B ADDED	03/08/18	3	AIRSIDE STANDARDS MANAGER	
151023	A.H	BAYL3 REVISED	01/08/18	2	Checked By	
151023	A.H	A350 AND B787 ADDED	10/05/19	8		

BRISBANE AIRPORT  
LOGISTIC APRON USABILITY CHART

Brisbane Airport Corporation Pty Ltd  
 11 The Circuit Brisbane Airport QLD 4008  
 PO Box 61 Hampton QLD 4007 Australia  
 Telephone: +61 7 3406 3000  
 Facsimile: +61 7 3406 3111  
 Email: info@baa.com.au  
 www.brisbaneairport.com.au  
 ABN 54 076 870 850

Design Ref. | Project Ref. | Discipline | Airport Precinct | Sub-Number  
 Drg. No. OPR / 151037 / O / 22 / 0025

Scale 1:750  
 Size A1  
 Revision 8

Plot Date & Time: 10/05/2019 3:49:42 PM